


ERSTWHILE
EX-CHAIRMAN BUNGLOW
OF ALLAHABAD BANK ON
RONALDSHOY ROAD IN
ALIPORE, KOLKATA

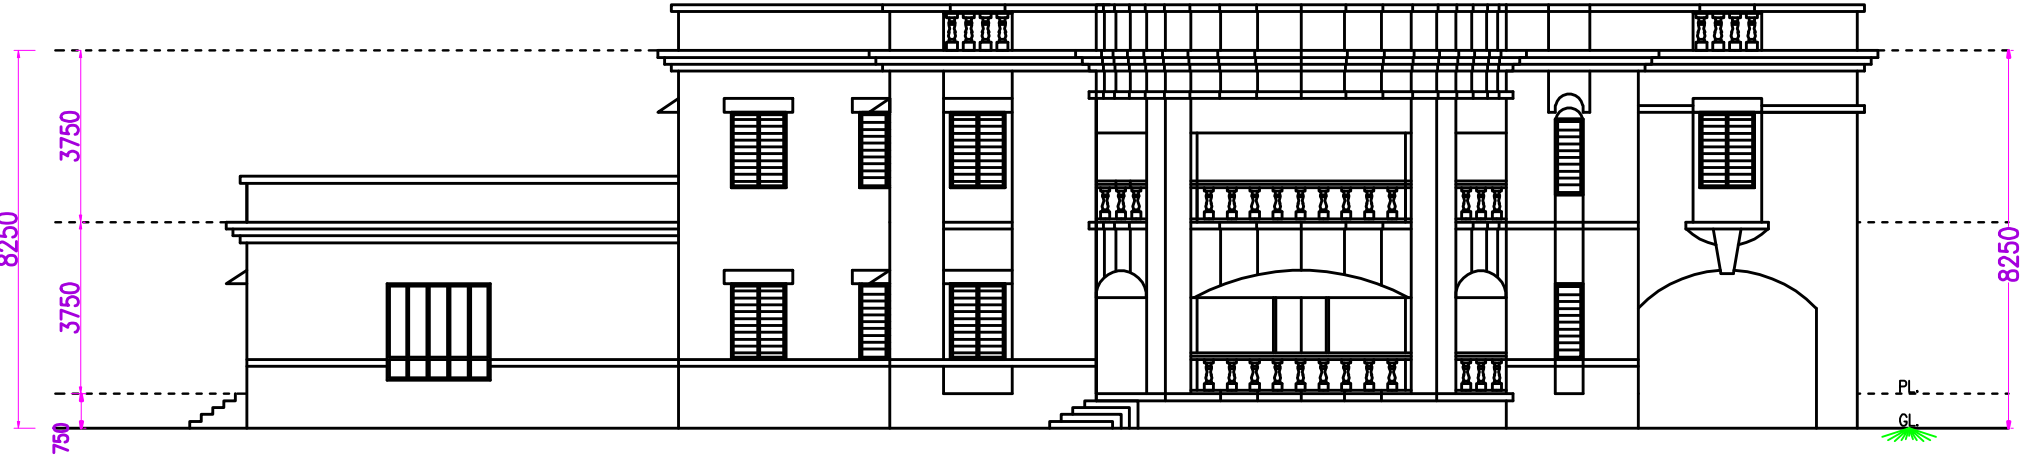

FRONT ELEVATION
SCALE 1:100

ARCHITECT:
SANJOY PAUL AND
ASSOCIATES
9333921690