


ERSTWHILE EX-CHAIRMAN BUNGLOW OF ALLAHABAD BANK
NOW INDIAN BANK , ON RONALDSHOY ROAD IN ALIPORE, KOLKATA

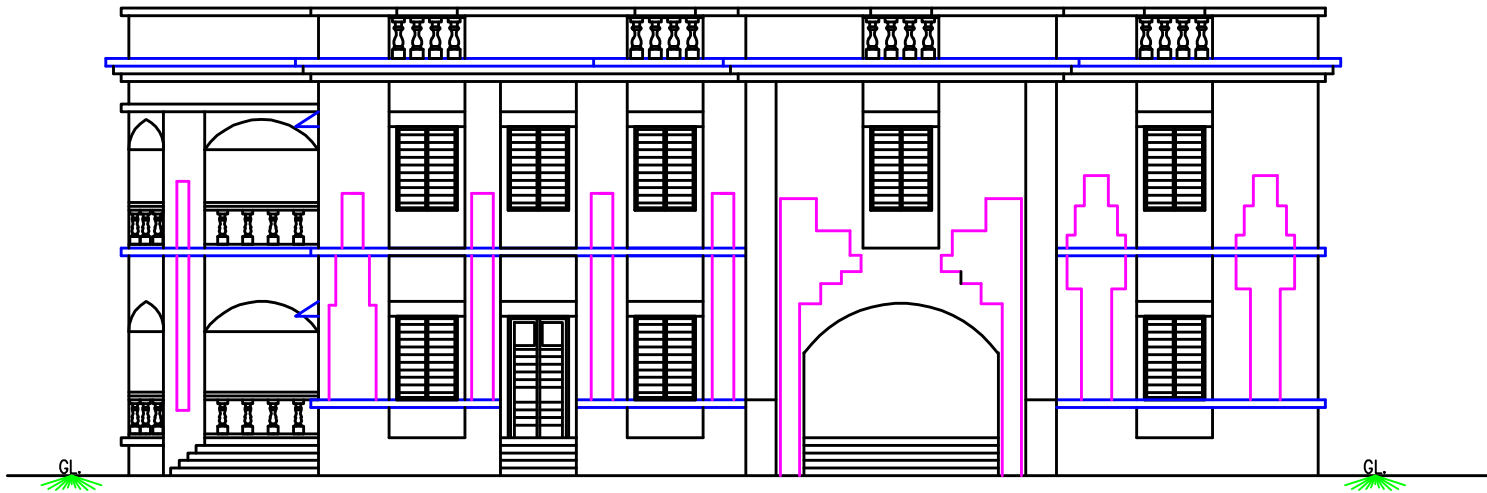

FRONT ELEVATION
(ZIGZAG PAINTING ON THE EXTERNAL WALL SURFACE)

SCALE 1: 50

ARCHITECT:
SANJOY PAUL AND ASSOCIATES
9333921690
architectsanjoydurgapur@gmail.com