


**Title:**  
Existing & Proposed layout of Flat No.2 & 3 at IMAGE Executive Quarters


**Scale:** NTS      **Drawn:** BG

**Dwg. No.:** IMAGE-Quarters/2&3/004a

**Date :** 21.03.2024

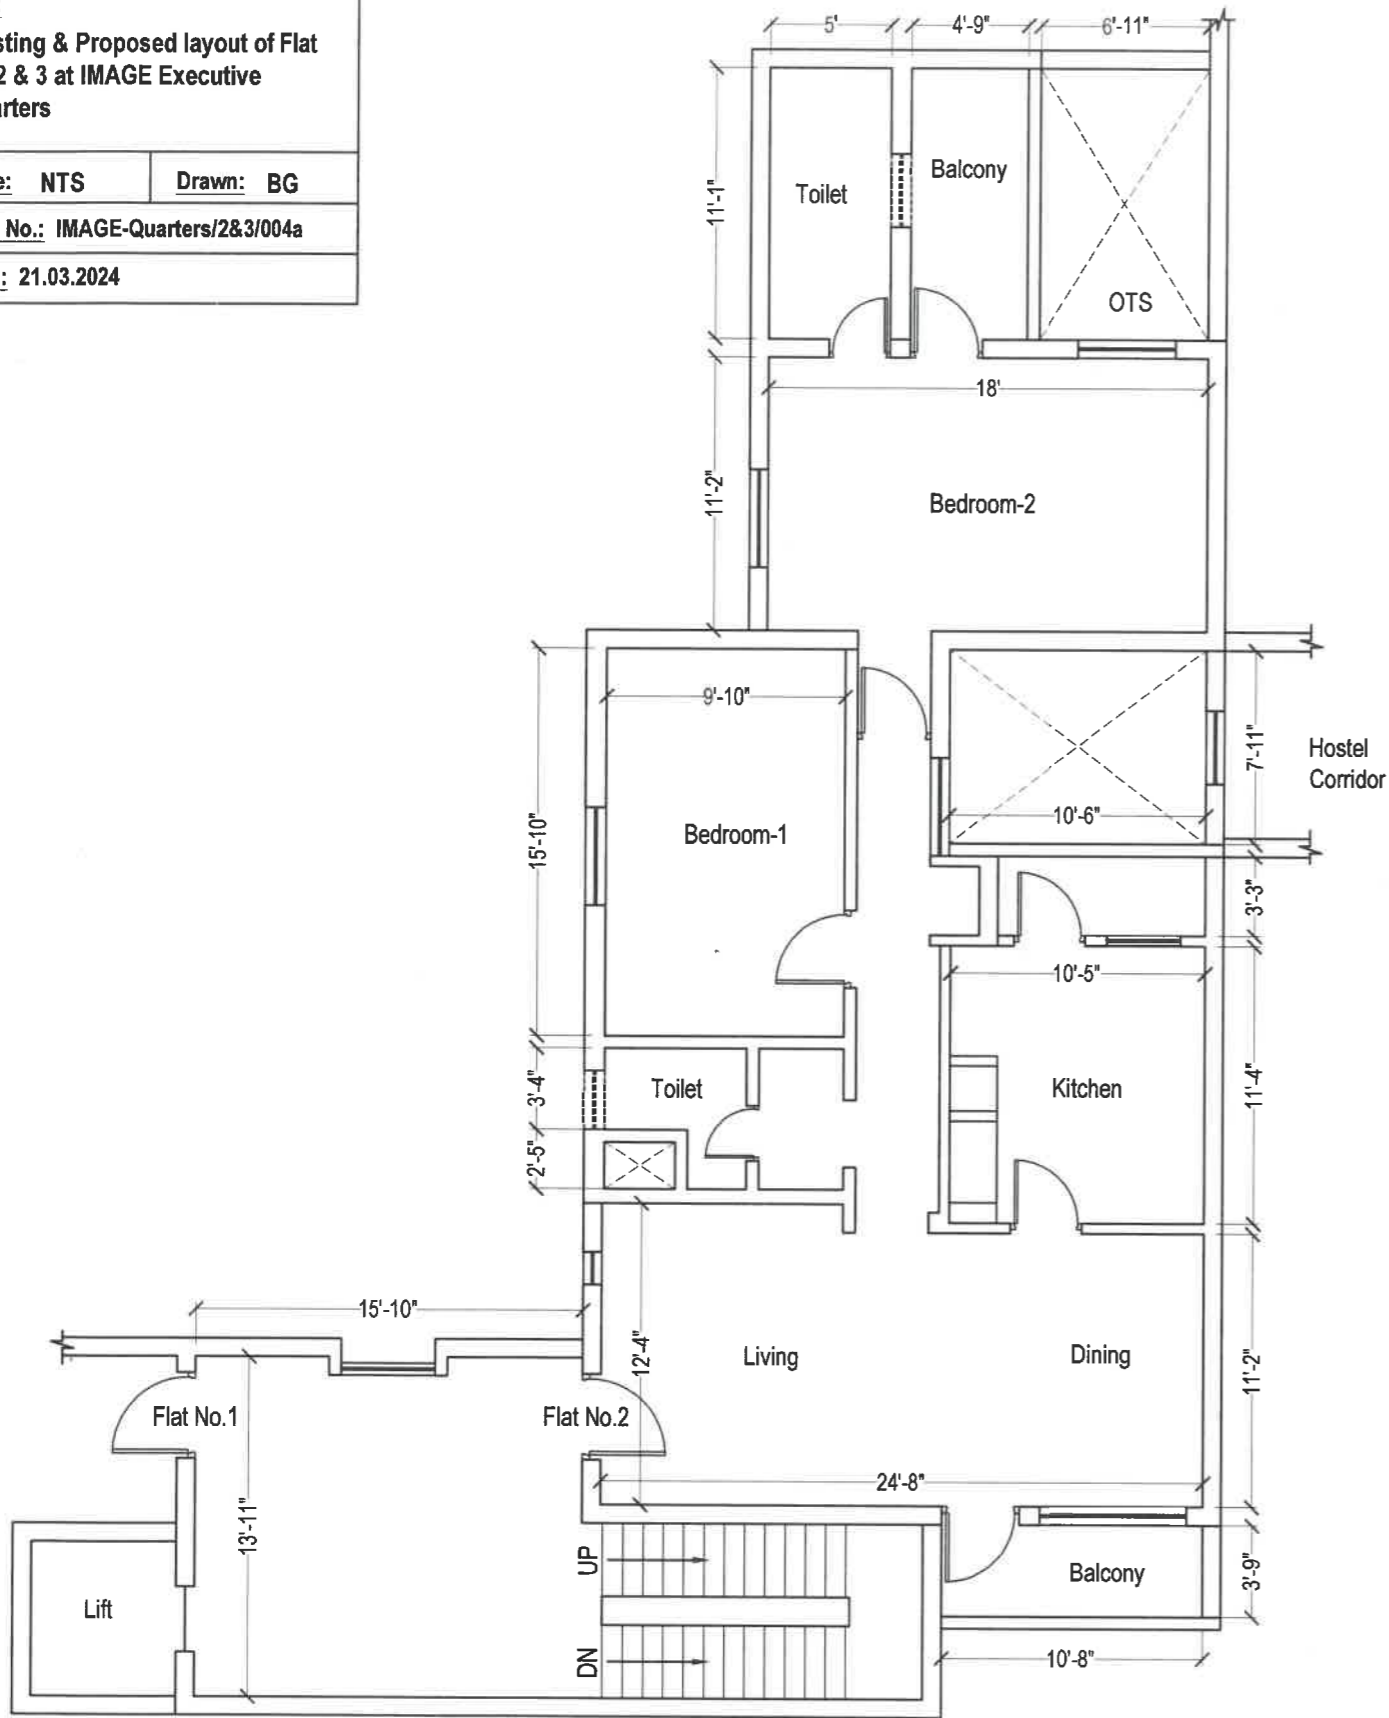

**Existing**

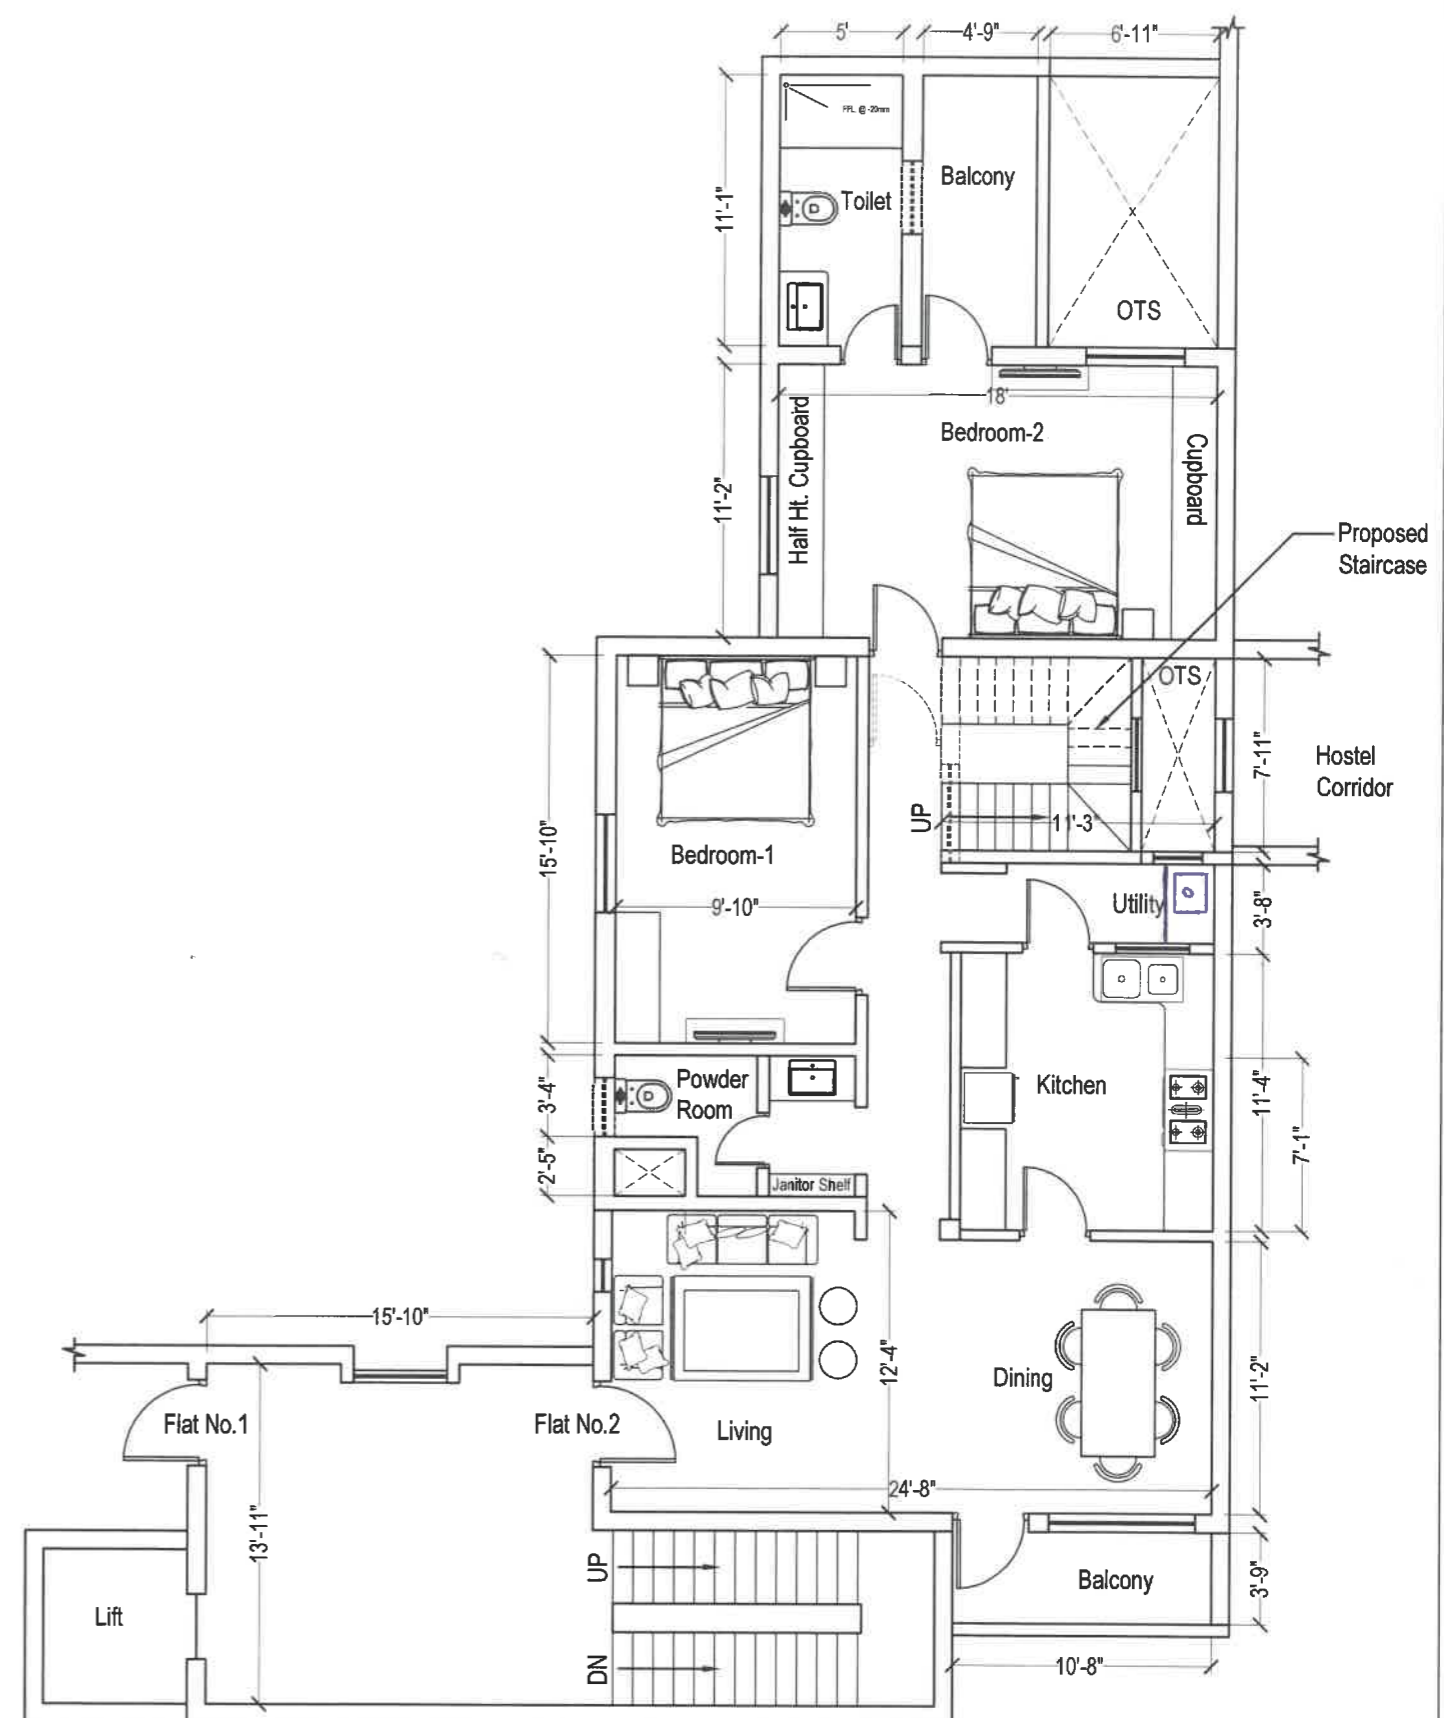

**Proposed**


**Ground Floor Plan**

**Title:**  
Existing & Proposed layout of Flat No.2 & 3 at IMAGE Executive Quarters


**Scale:** NTS      **Drawn:** BG

**Dwg. No.:** IMAGE-Quarters/2&3/004b

**Date :** 21.03.2024

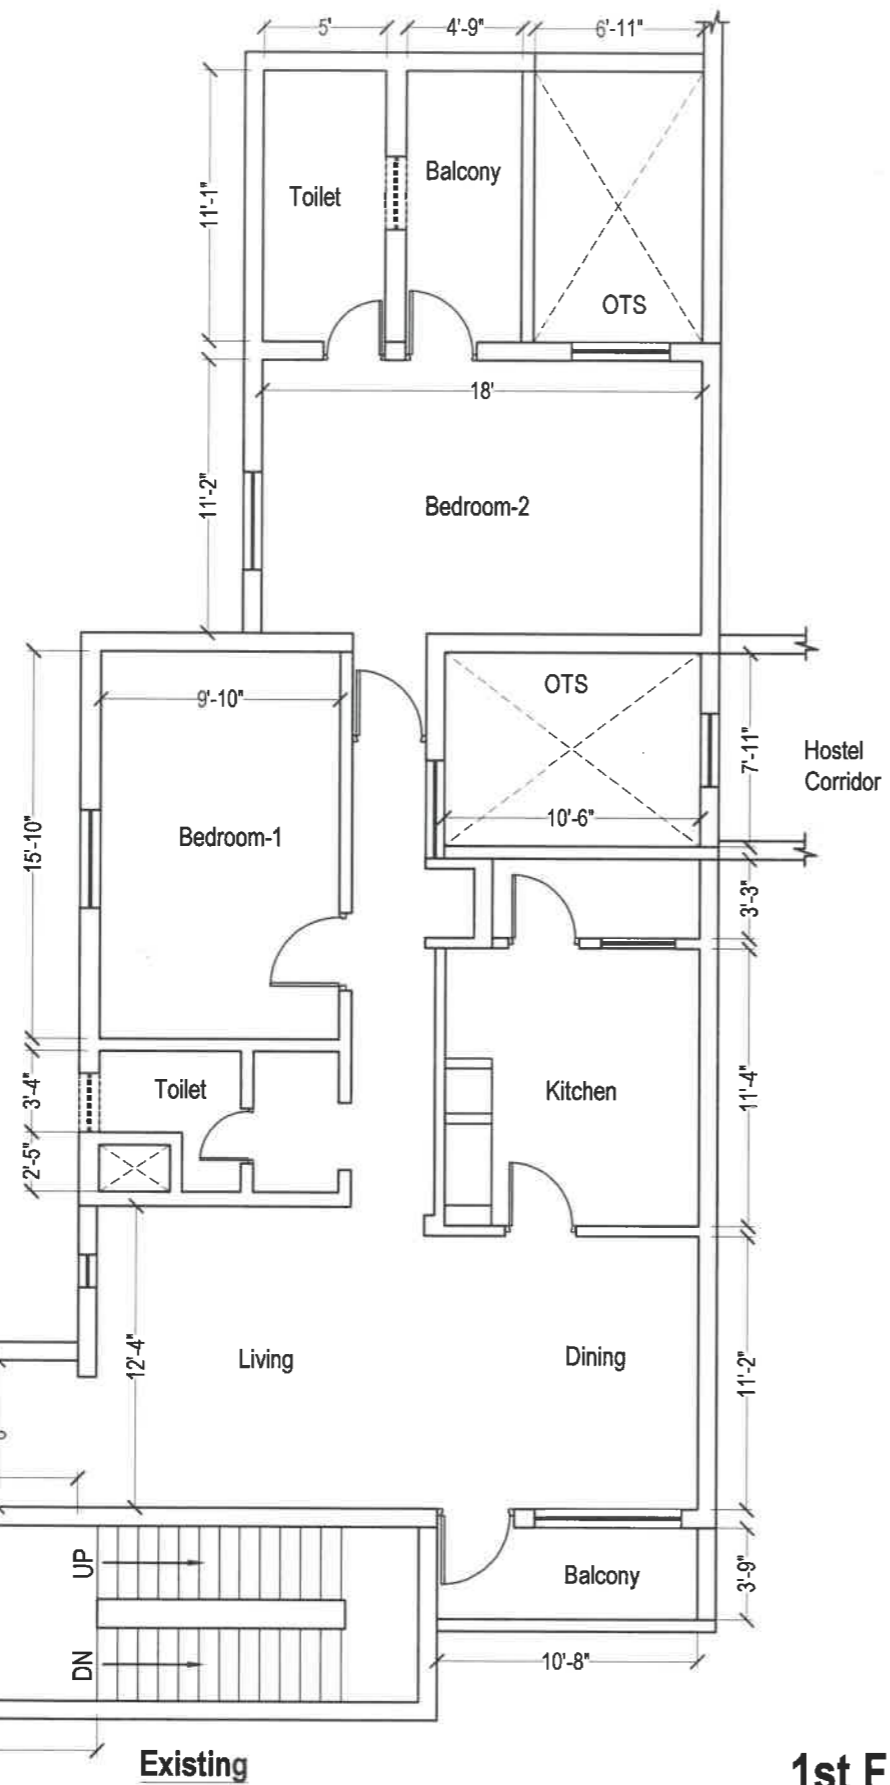

**1st Floor Plan**

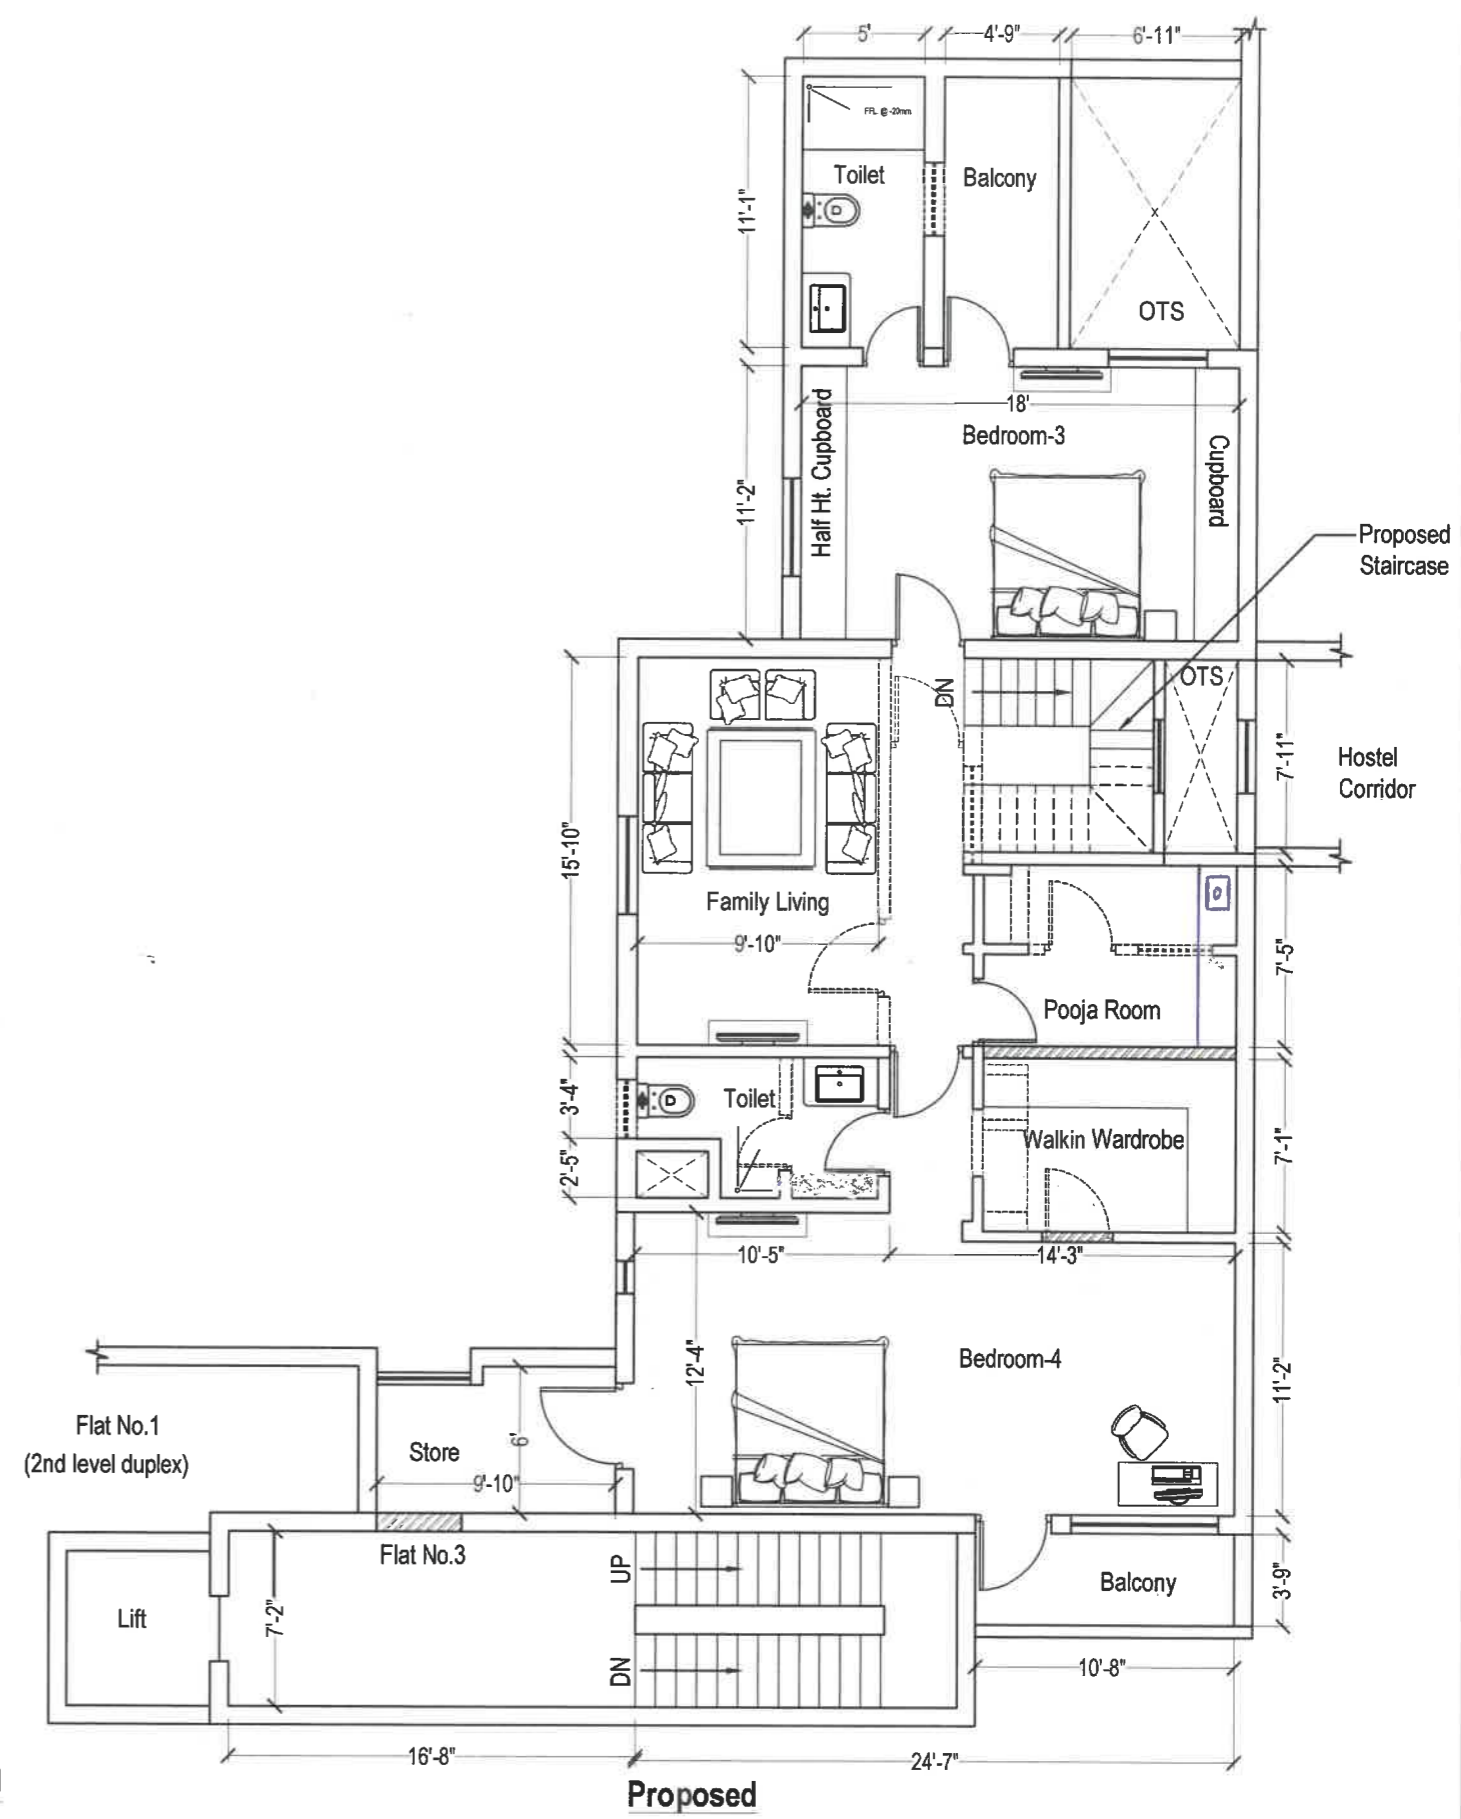

**Proposed**