


**TOTAL CARPET AREA=1477.00  
SQ.FT.(Approximate)**

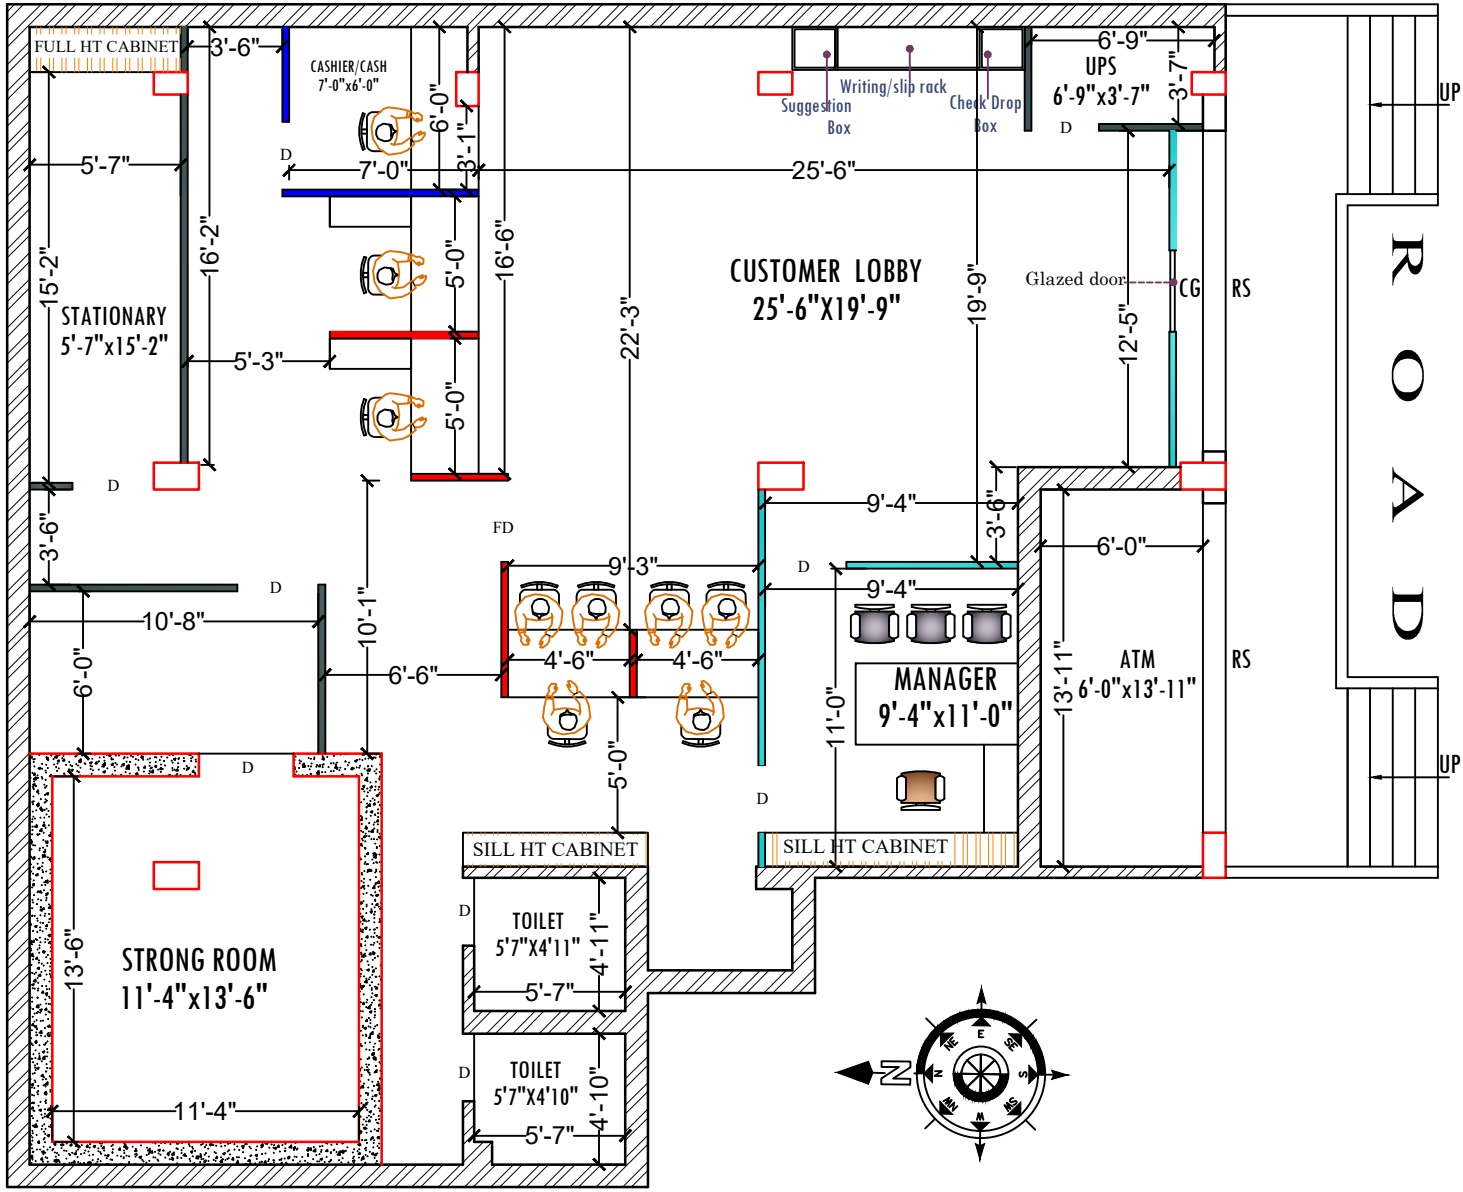

ROOF HT :-11'-0"  
BEEM HT :-9'-6"

**GROUND FLOOR PLAN**

NOTE	PROJECT:-	REVISION:-	Sheet title :- <b>FURNITURE LAYOUT PLAN</b>																															
<div style="display: flex; flex-direction: column; gap: 5px;"> <div><span style="display: inline-block; width: 15px; height: 15px; background-color: red; border: 1px solid black;"></span> HALF HT PARTITION</div> <div><span style="display: inline-block; width: 15px; height: 15px; background-color: cyan; border: 1px solid black;"></span> SEMI GLAZED FULL HT PARTITION</div> <div><span style="display: inline-block; width: 15px; height: 15px; background-color: gray; border: 1px solid black;"></span> SOLID FULL HT PARTITION</div> <div><span style="display: inline-block; width: 15px; height: 15px; background-color: blue; border: 1px solid black;"></span> 7' HT PARTITION</div> </div>	<p>PROPOSED INTERIOR LAYOUT OF <b>INDIAN BANK</b></p> <p>AT- <u>MEDICAL ROAD CHANDAUTI</u></p>	<table border="1"> <thead> <tr> <th>Date :-</th> <th>Issues</th> </tr> </thead> <tbody> <tr><td> </td><td> </td></tr> <tr><td> </td><td> </td></tr> <tr><td> </td><td> </td></tr> <tr><td> </td><td> </td></tr> <tr><td> </td><td> </td></tr> <tr><td> </td><td> </td></tr> <tr><td> </td><td> </td></tr> <tr><td> </td><td> </td></tr> <tr><td> </td><td> </td></tr> <tr><td> </td><td> </td></tr> </tbody> </table>	Date :-	Issues																					<table border="1"> <thead> <tr> <th>Scale :-</th> <th>Date :-</th> <th>Drawn by :-</th> <th>Checked by :-</th> </tr> </thead> <tbody> <tr> <td>N.T.S</td> <td>18/10/2024</td> <td>RAHUL SINGH</td> <td>Ar. Amit Kumar</td> </tr> </tbody> </table>	Scale :-	Date :-	Drawn by :-	Checked by :-	N.T.S	18/10/2024	RAHUL SINGH	Ar. Amit Kumar	<p>Architects :-</p> <p><b>ARTCON DESIGN CONSULTANTS</b></p> <p>ARCHITECTS ENGINEERS INTERIOR DESIGNERS COMPUTER AIDED DESIGN G-04 Laxmi Palace, Mitra Compound, Boring Road, Patna - 800001 +91 9931723771, amikumar73@gmail.com +91 9386717726 artcondesignconsultants.com</p>
Date :-	Issues																																	
Scale :-	Date :-	Drawn by :-	Checked by :-																															
N.T.S	18/10/2024	RAHUL SINGH	Ar. Amit Kumar																															