



Section 4

1
1 : 40

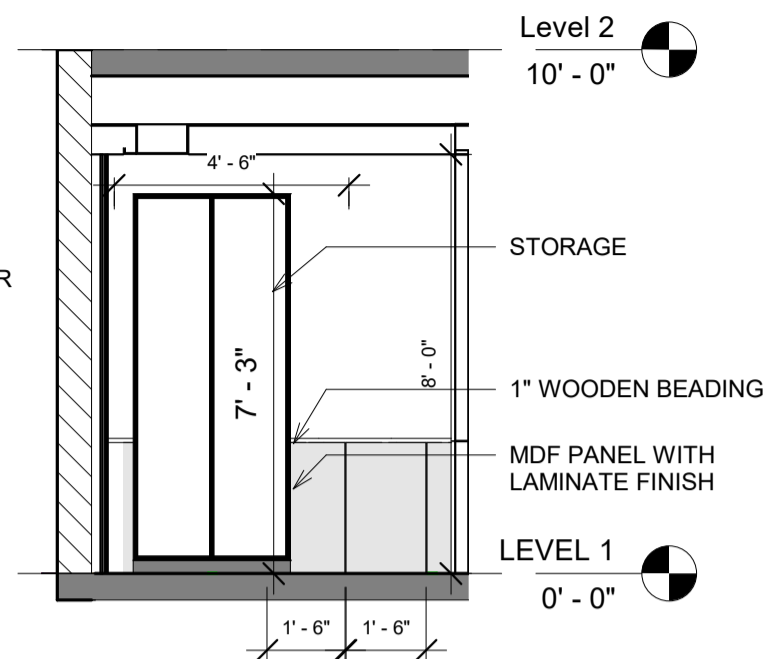


Section 6

5
1 : 40

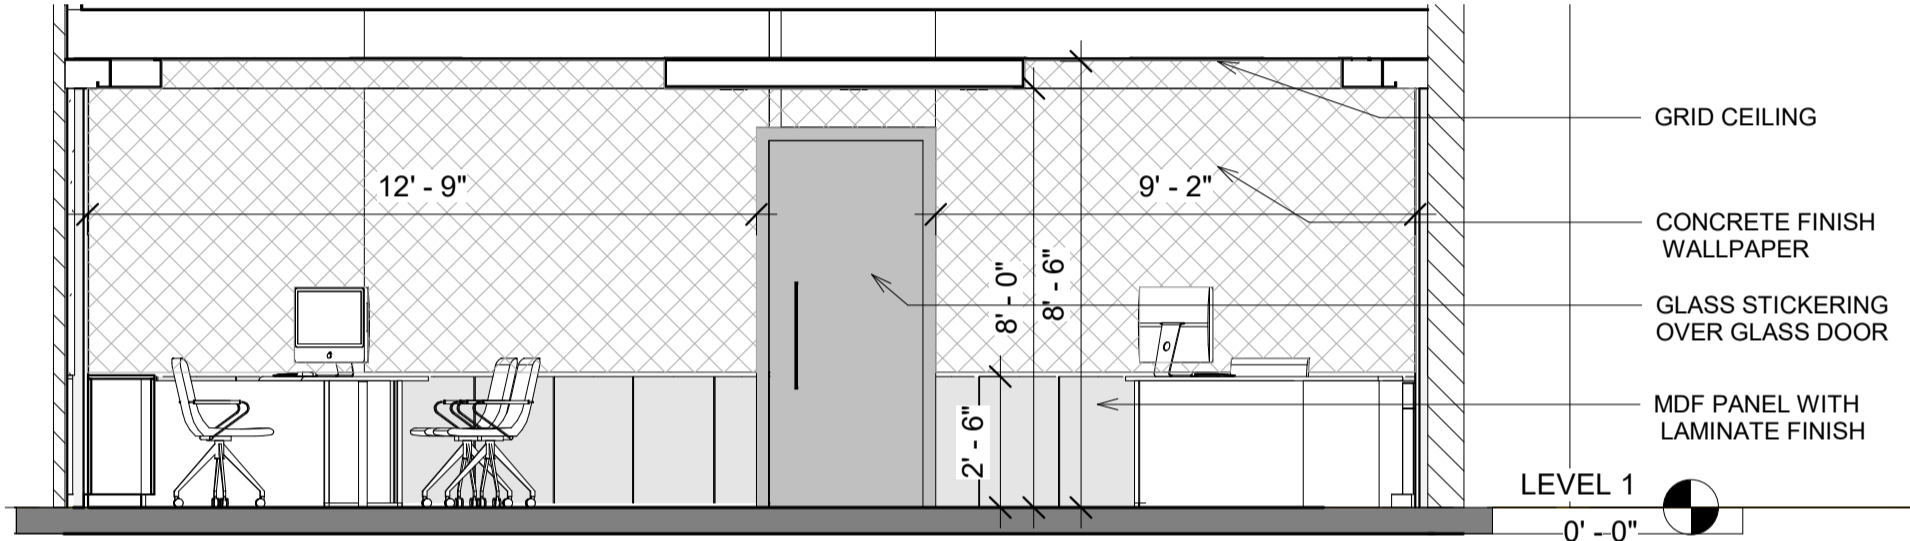

Section 5


4
1 : 40

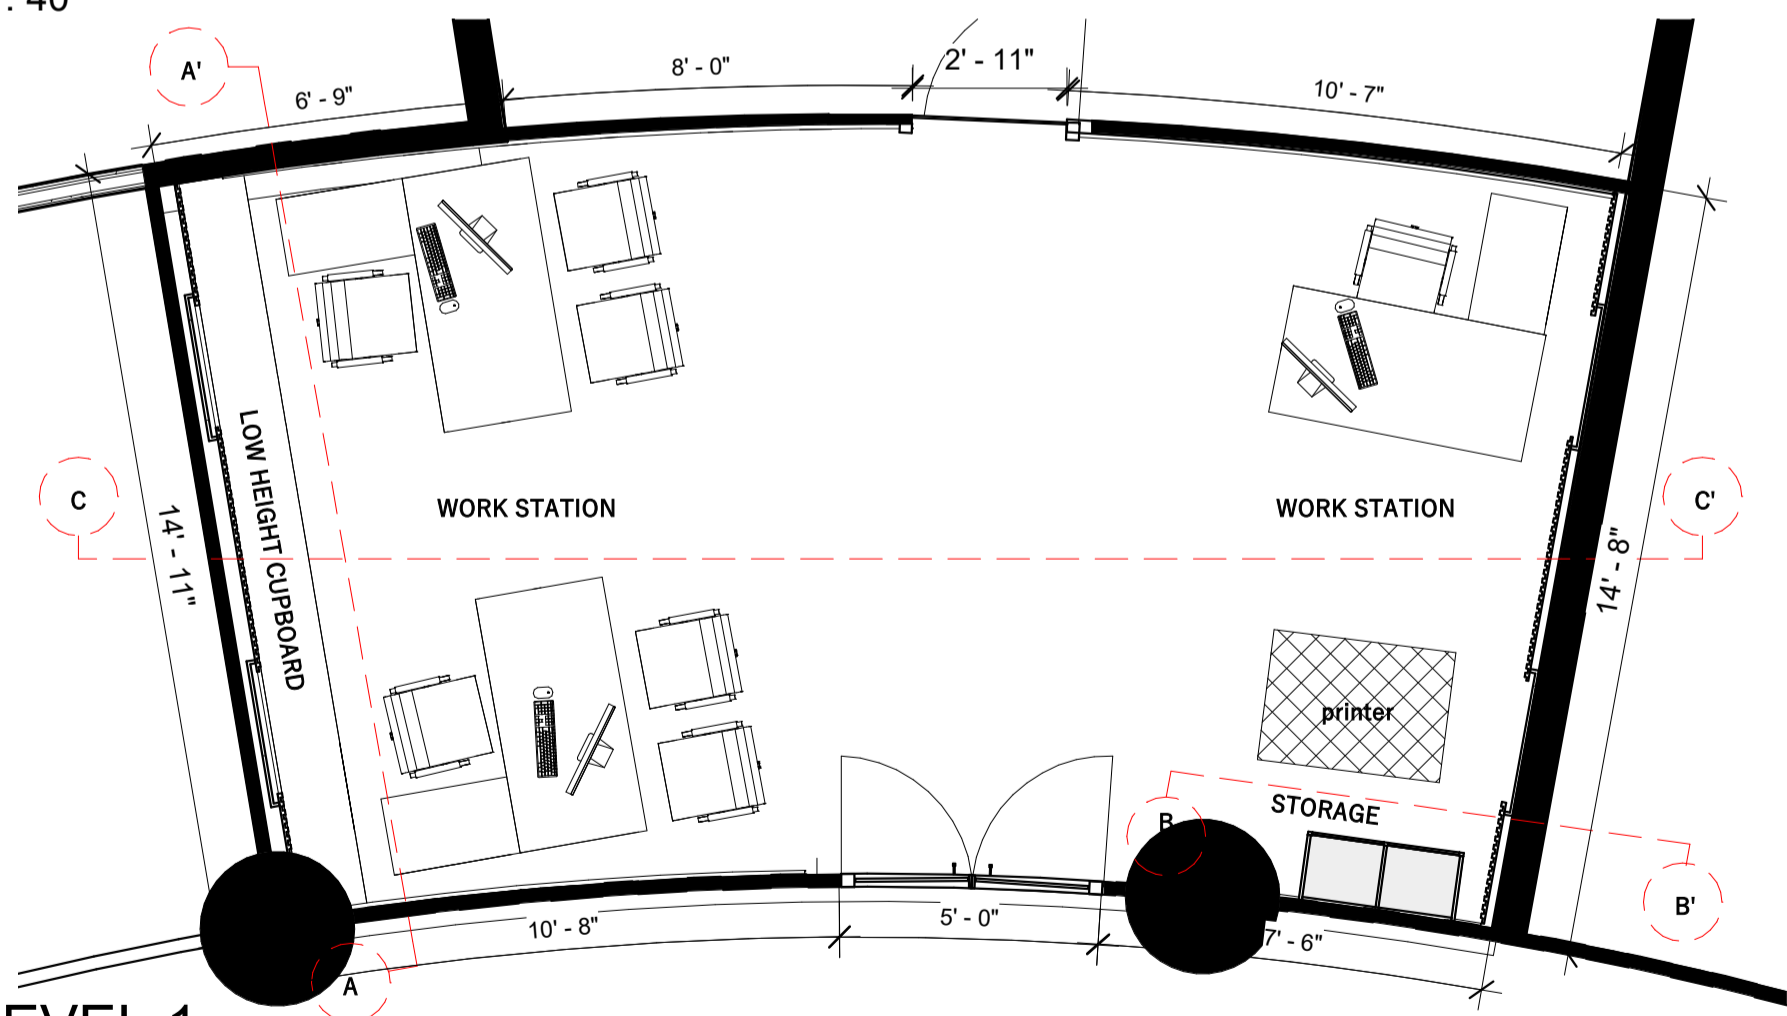



LEVEL 1


2
1 : 40
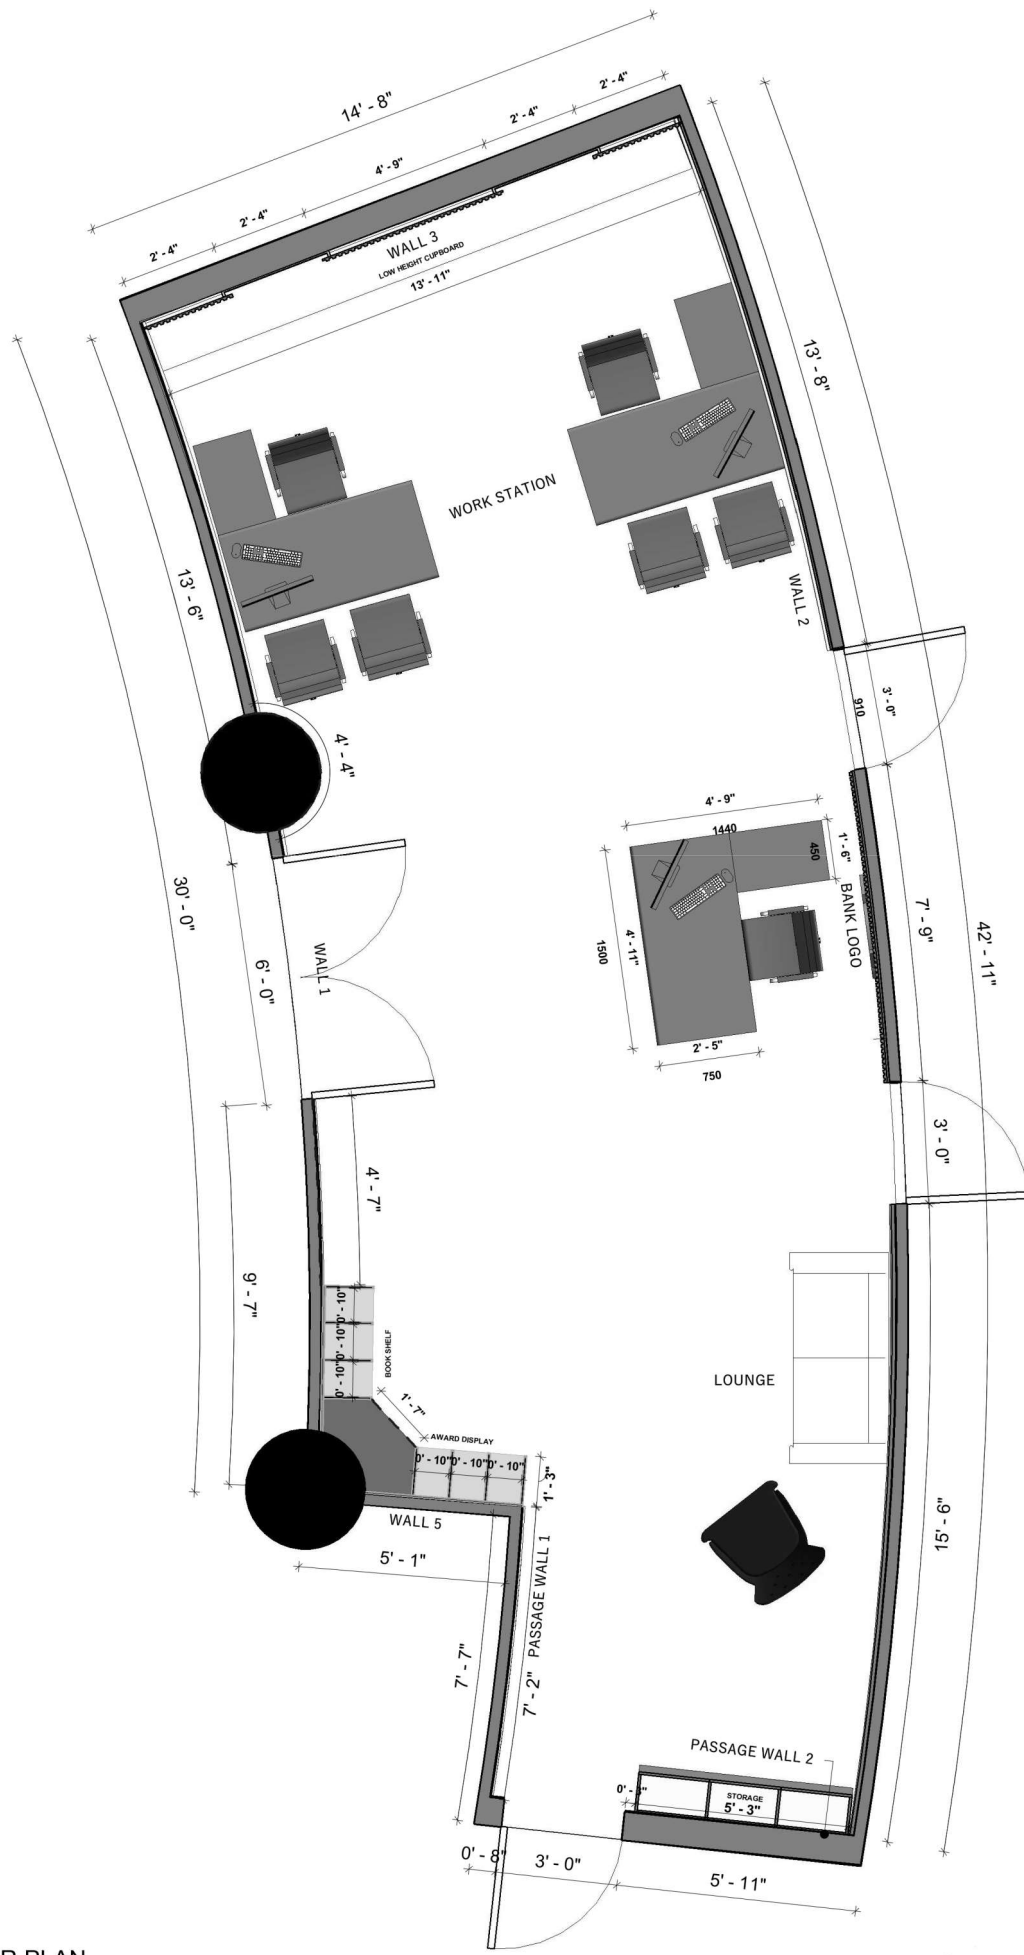
<p>NOR</p> <p>ALL DRAWINGS TO BE CO-RELATED TO OTHER DWGS.DOCUMENTS, TENDERS/SPECIFICATION, INCLUDING OTHER CONSULTANTS,SUPPLIER'S, MANUFACTURERS BEFORE EXECUTION. ANY DISCREPANCY/AMBIGUITY TO BE BROUGHT TO ARCHITECTS NOTICE IN WRITING, REASONABLY IN ADVANCE.</p>	<p>Issue & revisions</p> <table border="1"> <thead> <tr> <th>Issued to</th> <th>Date</th> <th>Ver / Rev</th> <th>Issued For</th> <th>No. of Copies</th> </tr> </thead> <tbody> <tr><td> </td><td> </td><td> </td><td> </td><td> </td></tr> <tr><td> </td><td> </td><td> </td><td> </td><td> </td></tr> <tr><td> </td><td> </td><td> </td><td> </td><td> </td></tr> <tr><td> </td><td> </td><td> </td><td> </td><td> </td></tr> <tr><td> </td><td> </td><td> </td><td> </td><td> </td></tr> <tr><td> </td><td> </td><td> </td><td> </td><td> </td></tr> <tr><td> </td><td> </td><td> </td><td> </td><td> </td></tr> <tr><td> </td><td> </td><td> </td><td> </td><td> </td></tr> <tr><td> </td><td> </td><td> </td><td> </td><td> </td></tr> </tbody> </table>	Issued to	Date	Ver / Rev	Issued For	No. of Copies	<p>OFFICE SEAL</p>	<p>STRUCTURAL :</p> <p>ELECTRICAL :</p> <p>PHE & FIRE :</p> <p>LANDSCAPE :</p> <p>Q.S. & P.M.C. :</p>	<p>ARCHITECTS</p>	<p>Client :</p> <p>Project :</p> <p>Site :</p> <p>Title : WORKING DRAWINGS</p> <p>ALL THE DIMENSIONS IN feet and inches (ft) DONOT SCALE THE DRAWING. FOLLOW THE DIMENSIONS MENTIONED. ALL DIMENSIONS TO BE CHECKED AT SITE. DO NOT USE THE DRAWING FOR ANY OTHER PURPOSE THAN IT IS INTEND FOR</p>	<p>date : 08/08/22 scale 1 : 40</p> <p>drawn : Author</p> <p>ckd by: Checker</p> <p>dwg title : Unnamed</p> <p>dwg no : WD / A101</p> <p>version/ revision :</p>
		Issued to	Date	Ver / Rev	Issued For	No. of Copies	
<p>CLIENT COPY</p> <p>SITE COPY</p> <p>CONSULTANT COPY</p> <p>CONTRACTOR COPY</p> <p>OFFICE COPY</p> <p>ORIGINAL COPY</p>	




1 FLOOR PLAN
1 : 40

<p>NORTH</p> 	<p>ALL DRAWINGS TO BE CO-RELATED TO OTHER DIMS DOCUMENTS, TENDER/SPE SPECIFICATION INCLUDING OTHER CONSULTANTS, SUPPLIERS, MANUFACTURERS BEFORE EXECUTION. ANY DISCREPANCY/AMBIGUITY TO BE BROUGHT TO ARCHITECT'S NOTICE IN WRITING, REASONABLY IN ADVANCE.</p>	<p>ISSUE & REVISIONS</p> <table border="1"> <thead> <tr> <th>Issued to</th> <th>Date</th> <th>Ver / Rev</th> <th>Issued For</th> <th>No. of Copies</th> </tr> </thead> <tbody> <tr><td> </td><td> </td><td> </td><td> </td><td> </td></tr> <tr><td> </td><td> </td><td> </td><td> </td><td> </td></tr> <tr><td> </td><td> </td><td> </td><td> </td><td> </td></tr> <tr><td> </td><td> </td><td> </td><td> </td><td> </td></tr> <tr><td> </td><td> </td><td> </td><td> </td><td> </td></tr> <tr><td> </td><td> </td><td> </td><td> </td><td> </td></tr> <tr><td> </td><td> </td><td> </td><td> </td><td> </td></tr> <tr><td> </td><td> </td><td> </td><td> </td><td> </td></tr> <tr><td> </td><td> </td><td> </td><td> </td><td> </td></tr> </tbody> </table>	Issued to	Date	Ver / Rev	Issued For	No. of Copies	<p>OFFICE SEAL</p>	<p>STRUCTURAL : ELECTRICAL : P.N.E. & FIRE : LANDSCAPE : G.S. & P.M.C. :</p>	<p>ARCHITECTS</p> 	<p>Client : Project : Site : Title : WORKING DRAWINGS</p> <p>ALL THE DIMENSIONS IN feet and inches (FD) DON'T SCALE THE DRAWING. FOLLOW THE DIMENSIONS MENTIONED. ALL DIMENSIONS TO BE CHECKED AT SITE. DO NOT USE THE DRAWING FOR ANY OTHER PURPOSE THAN IT IS MEANT FOR</p>	<p>date: 05/03/22 scale: 1 : 40 drawn: Author checked by: Checker desig title: FLOOR PLAN desig no: WD / A101 version/revision:</p>
			Issued to	Date	Ver / Rev	Issued For	No. of Copies	
<p> <input type="checkbox"/> CLIENT COPY <input type="checkbox"/> SITE COPY <input type="checkbox"/> CONSULTANT COPY <input type="checkbox"/> CONTRACTOR COPY <input type="checkbox"/> OFFICE COPY <input type="checkbox"/> ORIGINAL COPY </p>	

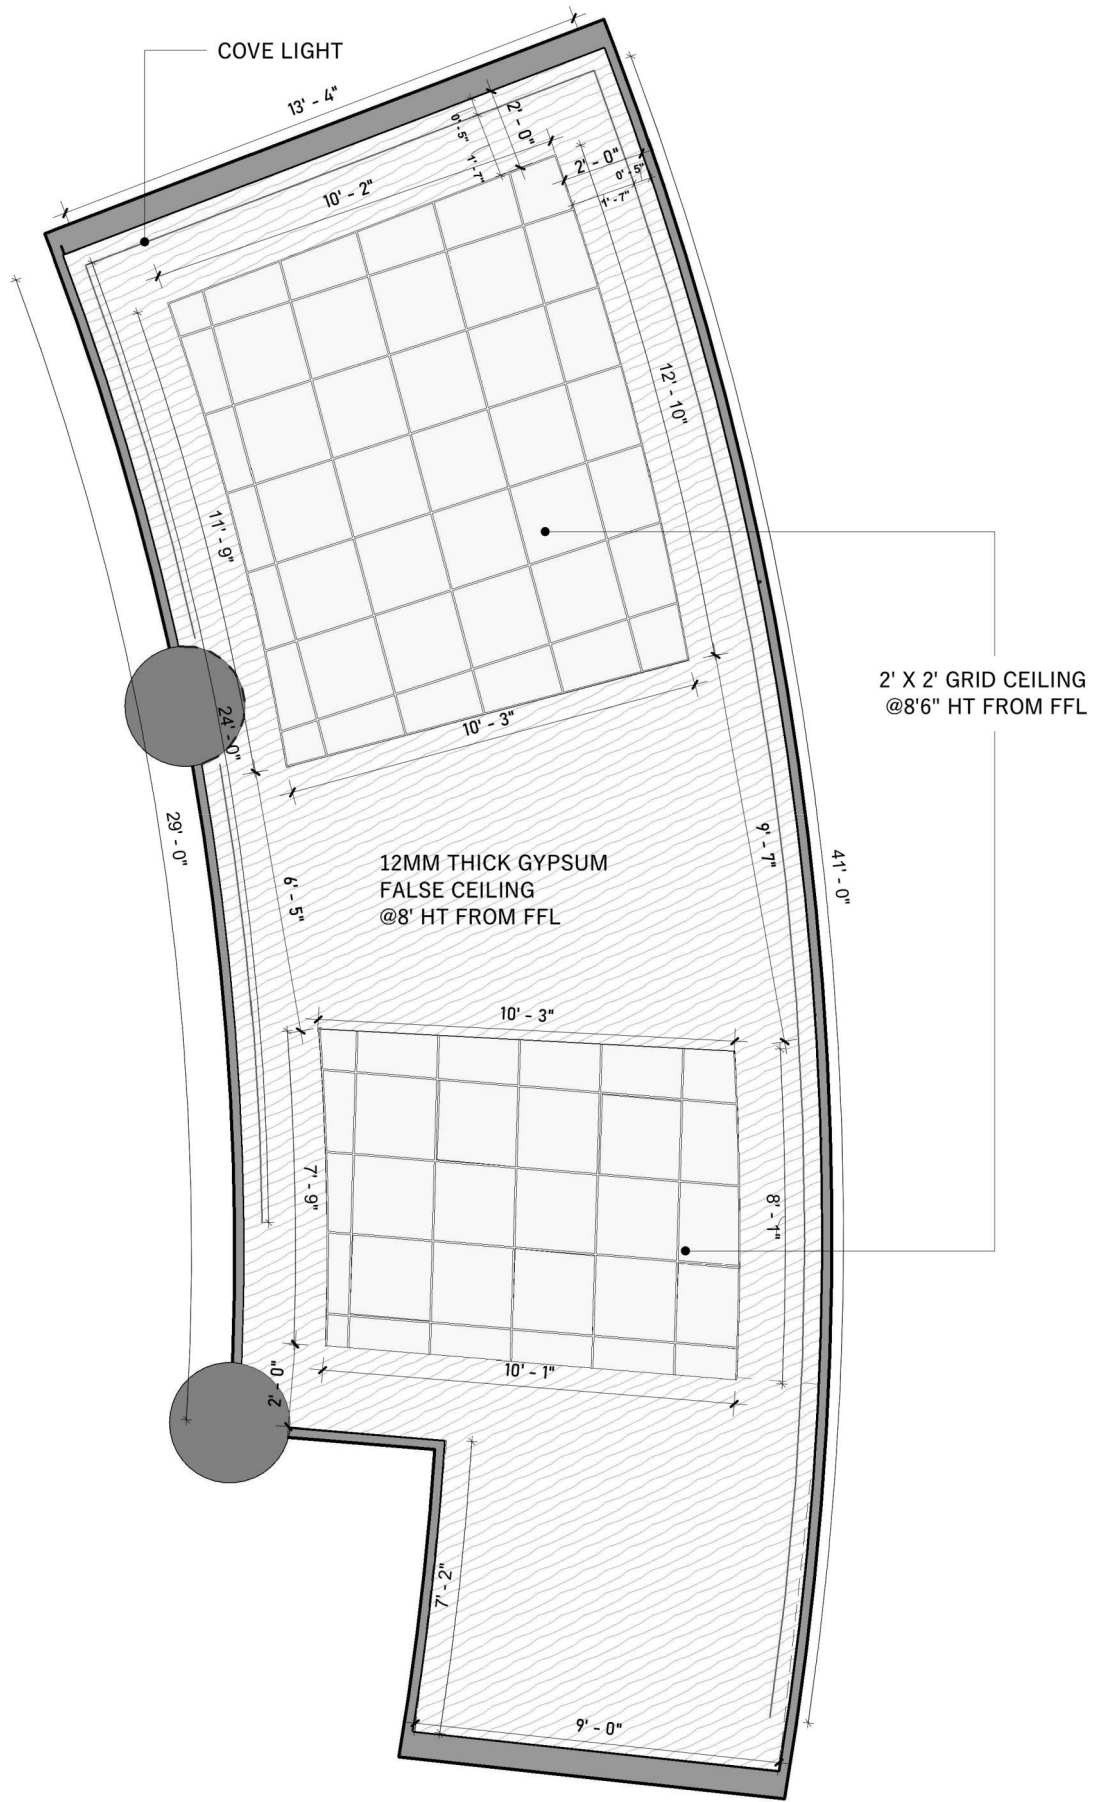


1 FALSE CEILING LAYOUT.
1 : 40

<p>NORTH</p>	<p>ALL DRAWINGS TO BE CO-RELATED TO OTHER CIVIL DOCUMENTS, TENDER/SPECIFICATION, INCLUDING OTHER CONSULTANTS, SUPPLIERS, MANUFACTURERS BEFORE EXECUTION. ANY DISCREPANCY/AMBIGUITY TO BE BROUGHT TO ARCHITECT'S NOTICE IN WRITING, REASONABLY IN ADVANCE.</p>	<p>ISSUE & REVISIONS</p> <table border="1"> <thead> <tr> <th>Issued to</th> <th>Date</th> <th>Ver / Rev</th> <th>Issued For</th> <th>No. of Copies</th> </tr> </thead> <tbody> <tr><td> </td><td> </td><td> </td><td> </td><td> </td></tr> <tr><td> </td><td> </td><td> </td><td> </td><td> </td></tr> <tr><td> </td><td> </td><td> </td><td> </td><td> </td></tr> <tr><td> </td><td> </td><td> </td><td> </td><td> </td></tr> <tr><td> </td><td> </td><td> </td><td> </td><td> </td></tr> <tr><td> </td><td> </td><td> </td><td> </td><td> </td></tr> <tr><td> </td><td> </td><td> </td><td> </td><td> </td></tr> <tr><td> </td><td> </td><td> </td><td> </td><td> </td></tr> <tr><td> </td><td> </td><td> </td><td> </td><td> </td></tr> </tbody> </table>	Issued to	Date	Ver / Rev	Issued For	No. of Copies	<p>OFFICE SEAL</p>	<p>STRUCTURAL : ELECTRICAL : P.W.E. & FIRE : LANDSCAPE : G.S. & P.M.C. :</p>	<p>ARCHITECTS</p>	<p>Client : Project : Site : Title : WORKING DRAWINGS</p>	<p>ALL THE DIMENSIONS IN feet and inches (Ft) DON'T SCALE THE DRAWING. FOLLOW THE DIMENSIONS MENTIONED. ALL DIMENSIONS TO BE CHECKED AT SITE. DO NOT USE THE DRAWING FOR ANY OTHER PURPOSE THAN IT IS MEANT FOR.</p>	<p>date: 06/17/22 scale: 1 : 40 drawn: Author checked by: Checker designed by: FLASE CEILING LAYOUT dwg no: WD / A106 version/revision:</p>
			Issued to	Date	Ver / Rev	Issued For	No. of Copies	
<p> <input type="checkbox"/> CLIENT COPY <input type="checkbox"/> SITE COPY <input type="checkbox"/> CONSULTANT COPY <input type="checkbox"/> CONTRACTOR COPY <input type="checkbox"/> OFFICE COPY <input type="checkbox"/> ORIGINAL COPY </p>	

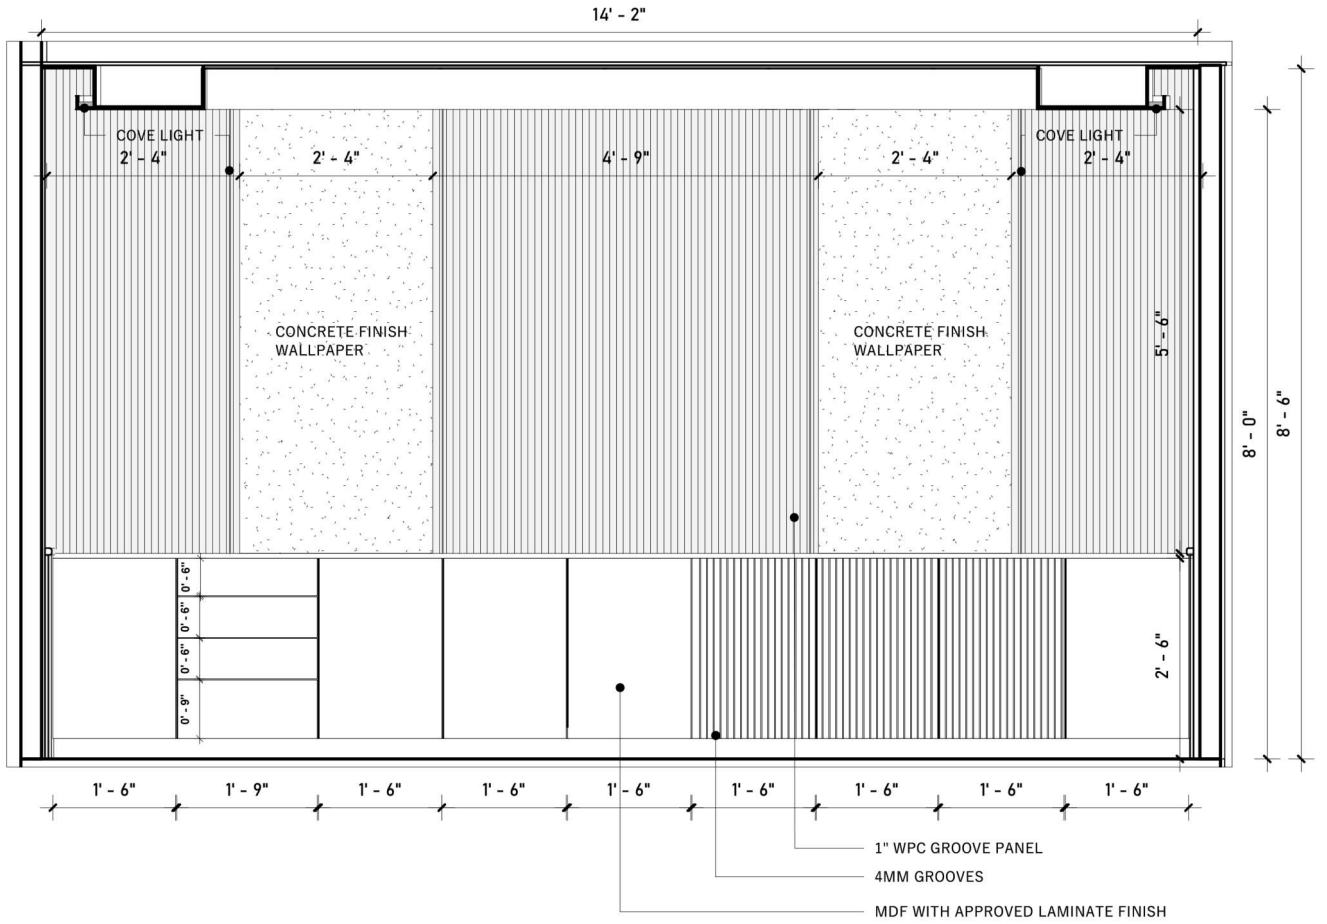


1 WALL 3
1 : 20

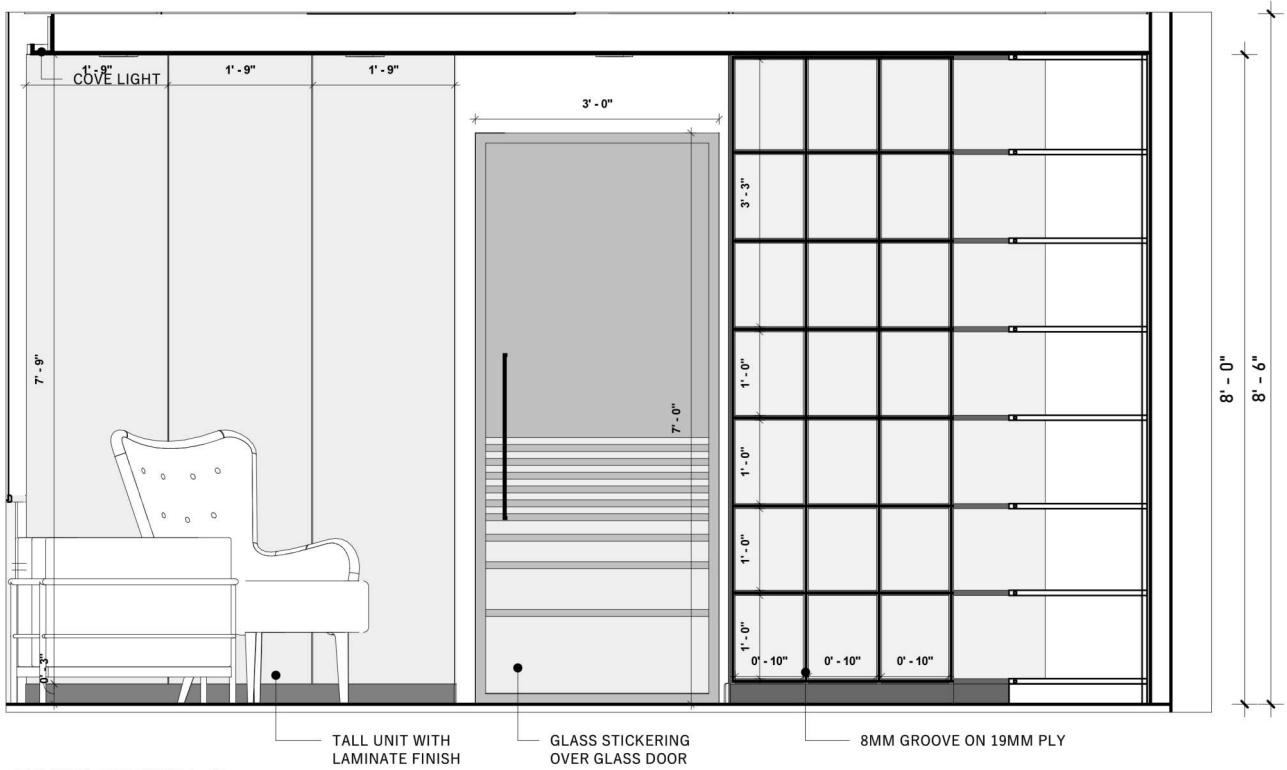


2 PASSAGE WALL 2
1 : 20

<p>NORTH</p>	<p>ALL DRAWINGS TO BE CO-RELATED TO OTHER DWG'S DOCUMENTS, TENDER/SPECIFICATION INCLUDING OTHER CONSULTANTS SUPPLIERS, MANUFACTURERS BEFORE EXECUTION. ANY DISCREPANCY/AMBIGUITY TO BE BROUGHT TO ARCHITECT'S NOTICE IN WRITING, REASONABLY IN ADVANCE.</p>	<p>ISSUE & REVISIONS</p> <table border="1"> <thead> <tr> <th>Issued to</th> <th>Date</th> <th>Ver / Rev</th> <th>Issued For</th> <th>No. of Copies</th> </tr> </thead> <tbody> <tr><td> </td><td> </td><td> </td><td> </td><td> </td></tr> <tr><td> </td><td> </td><td> </td><td> </td><td> </td></tr> <tr><td> </td><td> </td><td> </td><td> </td><td> </td></tr> <tr><td> </td><td> </td><td> </td><td> </td><td> </td></tr> <tr><td> </td><td> </td><td> </td><td> </td><td> </td></tr> <tr><td> </td><td> </td><td> </td><td> </td><td> </td></tr> <tr><td> </td><td> </td><td> </td><td> </td><td> </td></tr> <tr><td> </td><td> </td><td> </td><td> </td><td> </td></tr> <tr><td> </td><td> </td><td> </td><td> </td><td> </td></tr> </tbody> </table>	Issued to	Date	Ver / Rev	Issued For	No. of Copies	<p>OFFICE SEAL</p>	<p>STRUCTURAL : ELECTRICAL : P.W. & FIRE : LANDSCAPE : G.S. & P.M.C. :</p>	<p>ARCHITECTS</p>	<p>Client : Project : Site : Title : WORKING DRAWINGS</p>	<p>ALL THE DIMENSIONS IN feet and inches (FD) DON'T SCALE THE DRAWING. FOLLOW THE DIMENSIONS MENTIONED. ALL DIMENSIONS TO BE CHECKED AT SITE. DO NOT USE THE DRAWING FOR ANY OTHER PURPOSE THAN IT IS MEANT FOR.</p>	<p>date: 06/17/22</p>	<p>scale: 1 : 20</p>
			Issued to	Date	Ver / Rev	Issued For	No. of Copies	
<p> <input type="checkbox"/> CLIENT COPY <input type="checkbox"/> SITE COPY <input type="checkbox"/> CONSULTANT COPY <input type="checkbox"/> CONTRACTOR COPY <input type="checkbox"/> OFFICE COPY <input type="checkbox"/> ORIGINAL COPY </p>	<p> drawn: Author checked by: Checker dwg title: WALL ELEVATIONS 2 dwg no: WD / A107 version: revision: </p>	

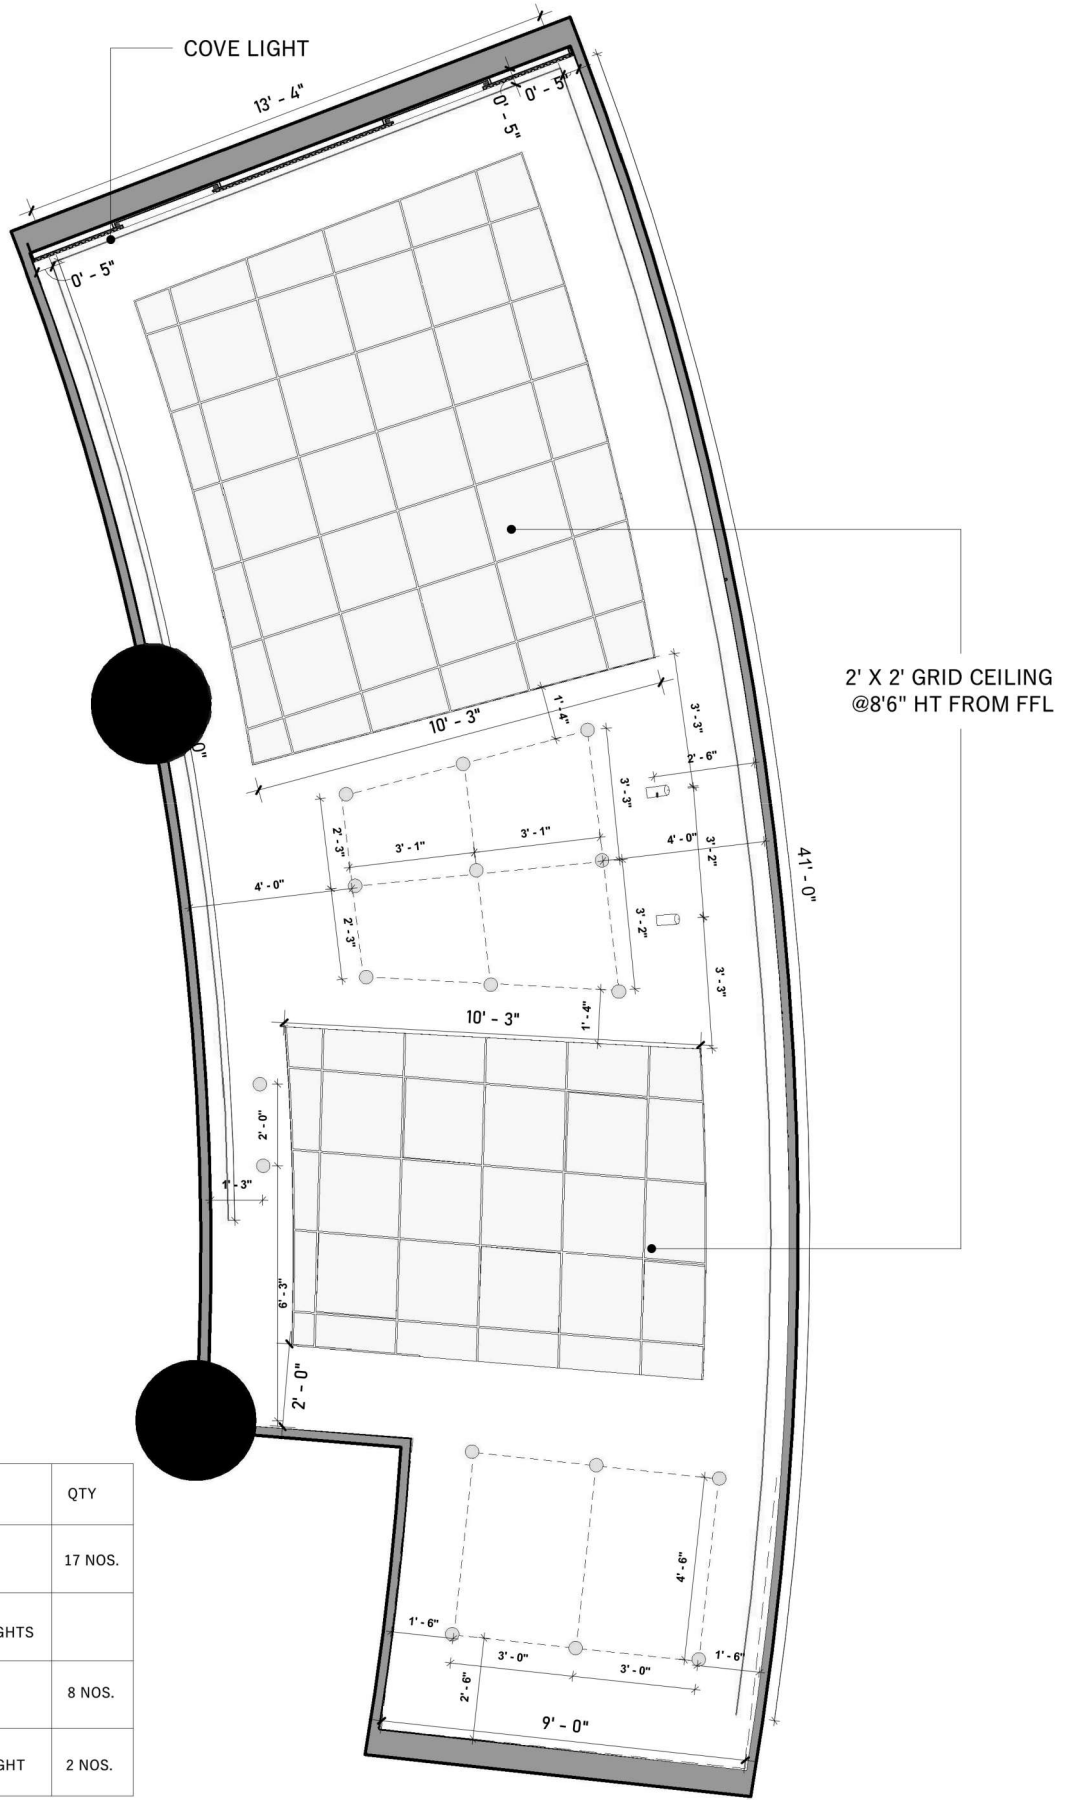

1 LIGHTING LAYOUT
1 : 40

<p>NORTH</p>	<p>ALL DRAWINGS TO BE CO-RELATED TO OTHER TENDERS DOCUMENTS, TENDER/SPECIFICATION INCLUDING OTHER CONSULTANTS, SUPPLIERS, MANUFACTURERS BEFORE EXECUTION. ANY DISCREPANCY/AMBIGUITY TO BE BROUGHT TO ARCHITECT'S NOTICE IN WRITING, REASONABLY IN ADVANCE.</p>	<p>Issued to</p>	<p>Date</p>	<p>Ver / Rev</p>	<p>Issued For</p>	<p>No. of Copies</p>	<p> <input type="checkbox"/> CLIENT COPY <input type="checkbox"/> SITE COPY <input type="checkbox"/> CONSULTANT COPY <input type="checkbox"/> CONTRACTOR COPY <input type="checkbox"/> OFFICE COPY <input type="checkbox"/> ORIGINAL COPY </p>	<p>OFFICE SEAL</p>	<p>STRUCTURAL:</p> <p>ELECTRICAL:</p> <p>M.E. & FIRE:</p> <p>LANDSCAPE:</p> <p>G.S. & P.M.C.:</p>	<p>ARCHITECTS</p>	<p>Client:</p>	<p>date: 06/17/22</p>	<p>scale: 1 : 40</p>
		<p>ISSUE & REVISIONS</p>	<p>Project:</p>	<p>Site:</p>	<p>drawn: Author</p>	<p>checked by: Checker</p>					<p>drawn title: LIGHTING LAYOUT</p>	<p>drawn no: WD / A109</p>	<p>version/revision:</p>

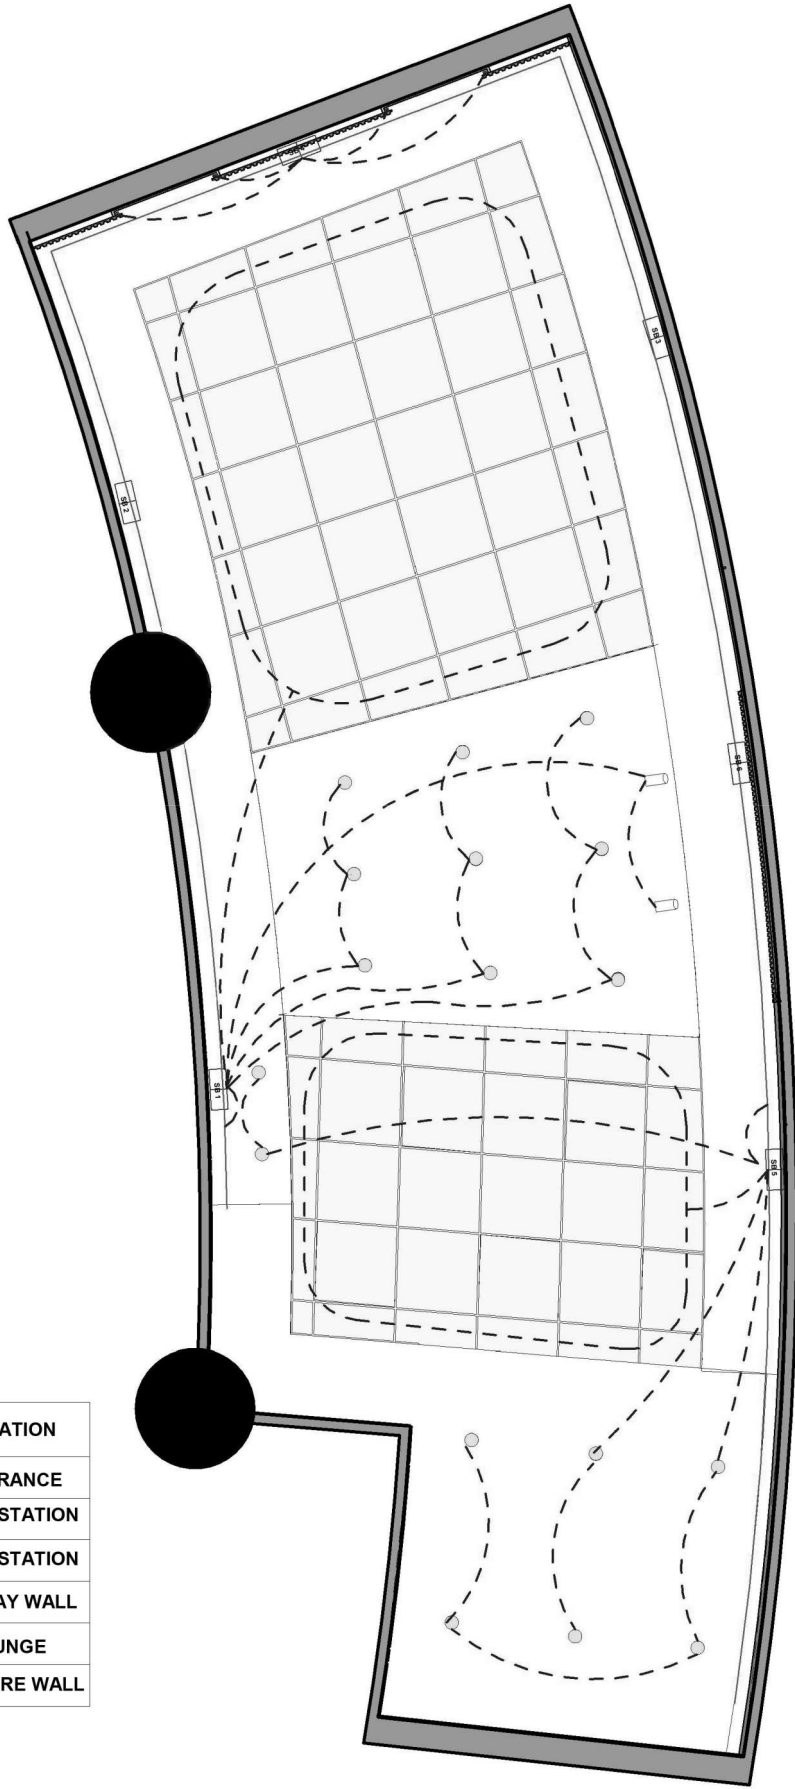


SYMBOL	DESCRIPTION	QTY
	SPOT LIGHT	17 NOS.
	2'X2' LED CEILING PANEL LIGHTS	11 NOS.
	COVE LIGHT	8 NOS.
	TILTED SPOT LIGHT	2 NOS.

	DESCRIPTION	HT FROM FFL	LOCATION
	1	4'6"	ENTRANCE
	2	2'6"	WORKSTATION
	2	2'6"	WORKSTATION
	2	3'6"	DISPLAY WALL
	1	4'6"	LOUNGE
	2	1'6"	FEATURE WALL

1 LOOPING LAYOUT
1 : 40

<p>NORTH</p>	<p>ALL DRAWINGS TO BE CO-RELATED TO OTHER CIVIL DOCUMENTS, TENDER/SPECIFICATION INCLUDING OTHER CONSULTANTS, SUPPLIERS, MANUFACTURERS BEFORE EXECUTION. ANY DISCREPANCY/AMBIGUITY TO BE BROUGHT TO ARCHITECT'S NOTICE IN WRITING, REASONABLY IN ADVANCE.</p>	<p>Issued to</p>	<p>Date</p>	<p>Ver / Rev</p>	<p>Issued For</p>	<p>No. of Copies</p>	<p>OFFICE SEAL</p>	<p>STRUCTURAL:</p> <p>ELECTRICAL:</p> <p>PVE. & FIRE:</p> <p>LANDSCAPE:</p> <p>G.S. & P.M.C.:</p>	<p>ARCHITECTS</p>	<p>Client:</p>	<p>Project:</p>	<p>Site:</p>	<p>date: 06/17/22</p>	<p>scale: 1 : 40</p>
		<p>ISSUE & REVISIONS</p>	<p>□ CLIENT COPY</p> <p>□ SITE COPY</p> <p>□ CONSULTANT COPY</p> <p>□ CONTRACTOR COPY</p> <p>□ OFFICE COPY</p> <p>□ ORIGINAL COPY</p>	<p>Title: WORKING DRAWINGS</p>	<p>ALL THE DIMENSIONS IN feet and inches (Ft) DON'T SCALE THE DRAWING. FOLLOW THE DIMENSIONS MENTIONED. ALL DIMENSIONS TO BE CHECKED AT SITE. DO NOT USE THE DRAWING FOR ANY OTHER PURPOSE THAN IT IS MEANT FOR.</p>	<p>drawn: Author</p> <p>chkd by: Checker</p> <p>des title: LOOPING LAYOUT</p> <p>des no: WD / A110</p> <p>version/revision:</p>								

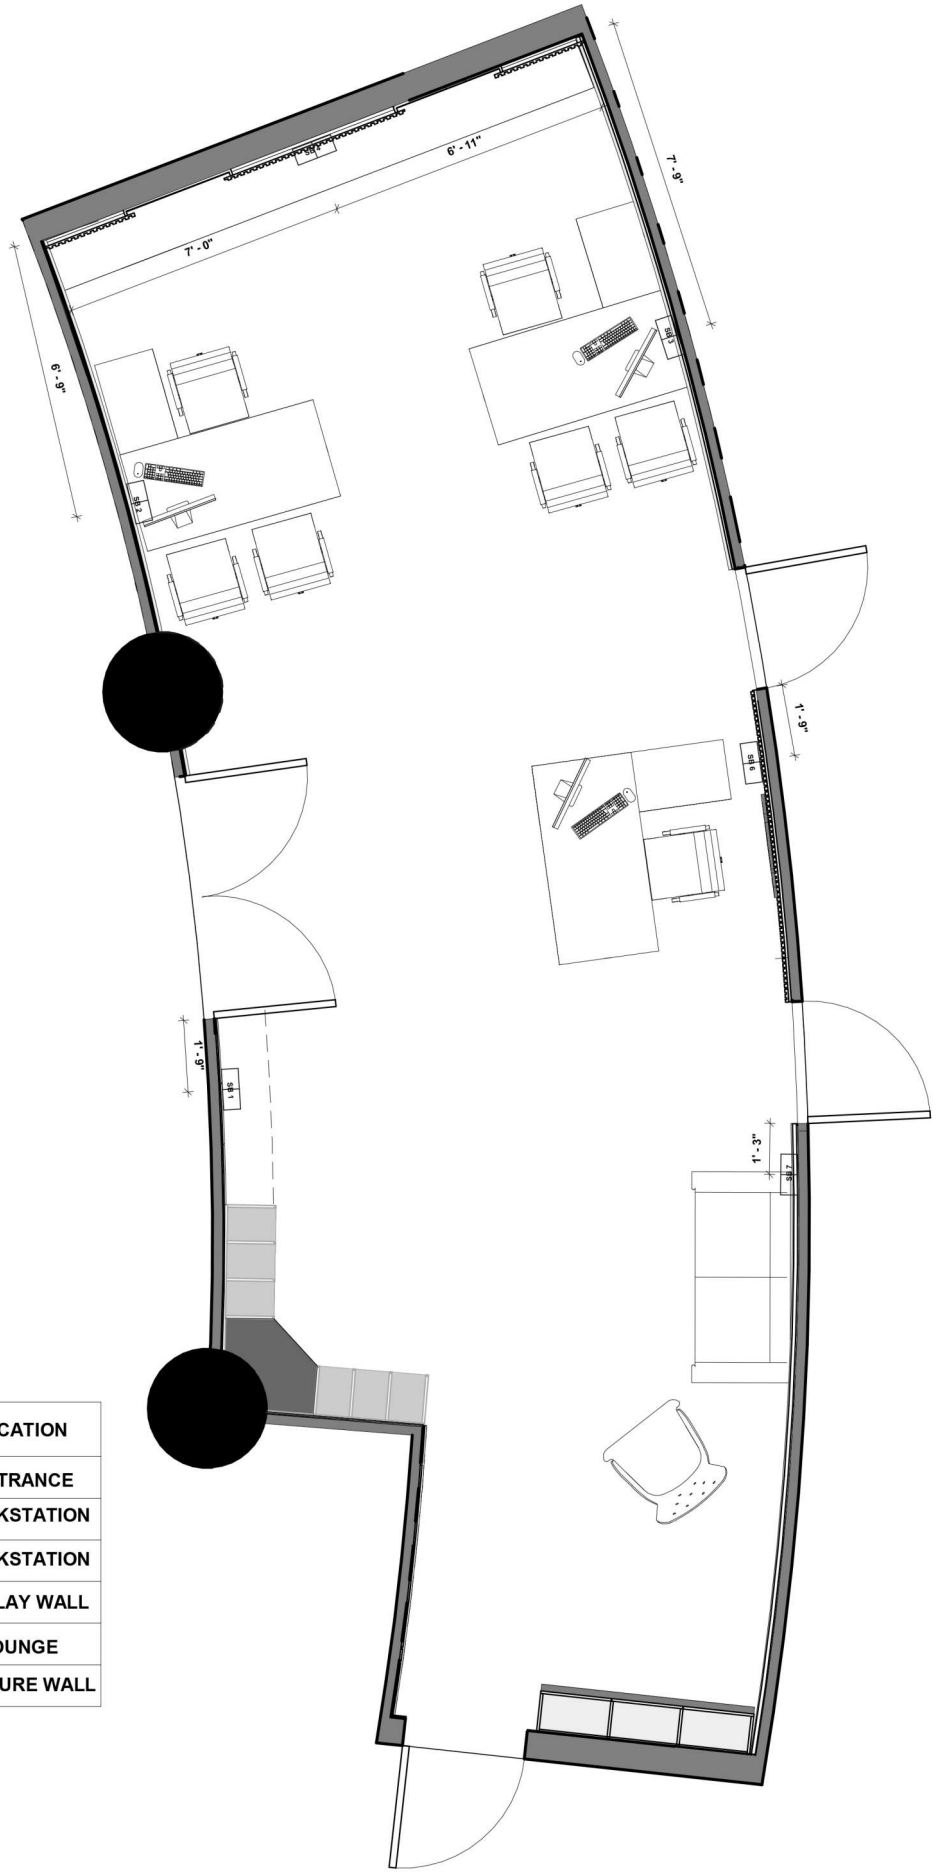

	DESCRIPTION	HT FROM FFL	LOCATION
sch 1	1 5	4'6"	ENTRANCE
sch 2	2	2'6"	WORKSTATION
sch 3	2	2'6"	WORKSTATION
sch 4	2	3'6"	DISPLAY WALL
sch 5	1 5	4'6"	LOUNGE
sch 6	2	1'6"	FEATURE WALL

1 SWITCH BOARD LAYOUT
1 : 40

<p>NORTH</p>	<p>ALL DRAWINGS TO BE CO-RELATED TO OTHER CIVIL DOCUMENTS, TENDER/SPECIFICATION, INCLUDING OTHER CONSULTANTS, SUPPLIERS, MANUFACTURERS BEFORE EXECUTION. ANY DISCREPANCY/AMBIGUITY TO BE BROUGHT TO ARCHITECT'S NOTICE IN WRITING, REASONABLY IN ADVANCE.</p>	<p>ISSUE & REVISIONS</p> <table border="1"> <thead> <tr> <th>Issued to</th> <th>Date</th> <th>Ver / Rev</th> <th>Issued For</th> <th>No. of Copies</th> </tr> </thead> <tbody> <tr><td> </td><td> </td><td> </td><td> </td><td> </td></tr> <tr><td> </td><td> </td><td> </td><td> </td><td> </td></tr> <tr><td> </td><td> </td><td> </td><td> </td><td> </td></tr> <tr><td> </td><td> </td><td> </td><td> </td><td> </td></tr> <tr><td> </td><td> </td><td> </td><td> </td><td> </td></tr> <tr><td> </td><td> </td><td> </td><td> </td><td> </td></tr> <tr><td> </td><td> </td><td> </td><td> </td><td> </td></tr> </tbody> </table>	Issued to	Date	Ver / Rev	Issued For	No. of Copies																																				<p>OFFICE SEAL</p>	<p>STRUCTURAL: _____ ELECTRICAL: _____ P.W. & FIRE: _____ LANDSCAPE: _____ G.S. & P.M.C: _____</p>	<p>ARCHITECTS</p>	<p>Client: _____ Project: _____ Site: _____ Title: WORKING DRAWINGS</p> <p>ALL THE DIMENSIONS IN feet and inches (FO DON'T SCALE THE DRAWING. FOLLOW THE DIMENSIONS MENTIONED. ALL DIMENSIONS TO BE CHECKED AT SITE. DO NOT USE THE DRAWING FOR ANY OTHER PURPOSE THAN IT IS MEANT FOR</p>	<p>date: 06/17/22 scale: 1 : 40 drawn: Author checked by: Checker dwg title: SWITCH BOARD LAYOUT dwg no: WD / A111 version/revision: _____</p>
			Issued to	Date	Ver / Rev	Issued For	No. of Copies	
<p> <input type="checkbox"/> CLIENT COPY <input type="checkbox"/> SITE COPY <input type="checkbox"/> CONSULTANT COPY <input type="checkbox"/> CONTRACTOR COPY <input type="checkbox"/> OFFICE COPY <input type="checkbox"/> ORIGINAL COPY </p>	