

PROJECT


**PROPOSED ELECTRICAL
WORK FOR
INDIAN BANK
AT THOOTHOR BRANCH**

NOTE

- 1) ALL DIMENSIONS ARE IN FEET & INCHES
- 2) DRAWING TO BE READ IN CONJUNCTION WITH DETAILS
- 3) ALL DISCREPANCIES MUST BE BROUGHT TO THE NOTICE OF THE ARCHITECT
- 4) SAMPLE OF FURNITURE TO BE APPROVED BEFORE EXECUTION

LEGEND

	BOX TYPE FITTING 1X36W (WALL)
	BOX TYPE FITTING 1X36W (CEILING)
	1X13 W CFL LIGHTER
	CEILING FAN 48" Dia
	HOARDING/NAME BOARD LIGHT
	WALL MOUNTED FAN 16" Dia
	2 NOS 6A PLUG SOCKET & (RAW)
	4 NOS 6A PLUG SOCKET (UPS)
	12" EXHAUST FAN
	STRONG ROOM DISCONNECTING ARRANGEMENTS 16AMP PLY
	2/2 MIRROR OPTICAL
	1X13 W CFL DOWN LIGHTER
	TELEPHONE POINT
	DISTRIBUTION BOARD
	UPS DB
	MAIN PANEL
	METAL ENCLOSURE
	MEGA SPLIT TYPE AC UNIT (3 TON)

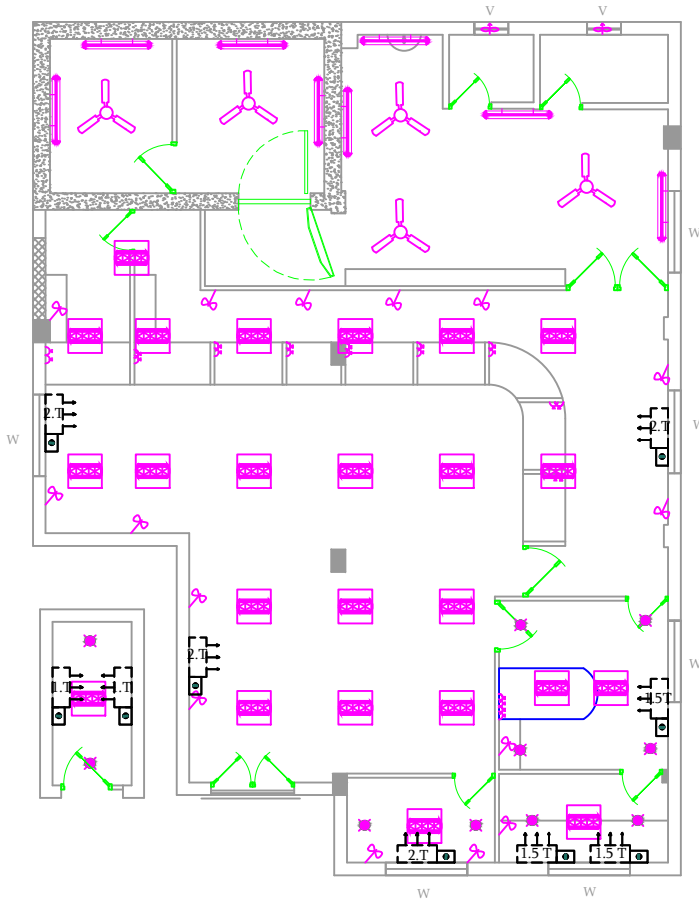

TITLE

ELECTRICAL DRAWING

	DRAWN : D.J.VIJAY
	SCALE : 1"=8'0"
	JOB NO: I11- 2019
	DATE :09.10.2019
SHEET SIZE: A4	

ARCHITECT

Dr.T.MAYILVAHANAN,M.E.,A.I.I.A.,M.C.A.,Ph.D.,



COS CONSULTANCY SERVICES
ARCHITECTURE,INTERIORS,STRUCTURAL
ENGINEERS & DESIGNERS

6/13, Kamaraj Nagar 4th Street,
Tallakulam, Madurai - 625002
Phone : 0452 - 2521869
Email id: cosquant93@gmail.com