

PROJECT
PROPOSED ELECTRICAL WORK
FOR
INDIAN BANK
AT IDINTHAKARAI BRANCH


- NOTE**
- 1) ALL DIMENSIONS ARE IN FEET & INCHES
 - 2) DRAWING TO BE READ IN CONJUNCTION WITH DETAILS
 - 3) ALL DISCREPANCIES MUST BE REPORT TO THE NOTICE OF THE ARCHITECT
 - 4) SAMPLE OF FURNITURE TO BE APPROVED BEFORE EXECUTION

BANKING AREA :

SAVE ROOM	-	352.00	SFT
BANKING HALL	-	1327.00	SFT
ATM	-	80.00	SFT
TOTAL	-	1662.00	SFT

LEGEND

	BOX TYPE WIRING 125W (WALL)
	CEILING FAN 4W 12A
	BOARDING/MALE BOARD LABEL
	WALL MOUNTED FAN 1W 7A
	4 INCH GA PLUG SOCKET & (PLUG)
	2 INCH GA PLUG SOCKET & (PLUG)
	STRAPPING IRONWORK (INTERCONNECTING ARMATURES) 16 GAUGE ELY
	22 MILSIBER OPTICAL
	1215 W C/W DOWN LIGHTER
	DISTRIBUTION BOARD
	UPS DB
	MAIN PANEL
	METAL ENCLOSURE
	METAL SPLIT TRANSFORMER (415/270V)

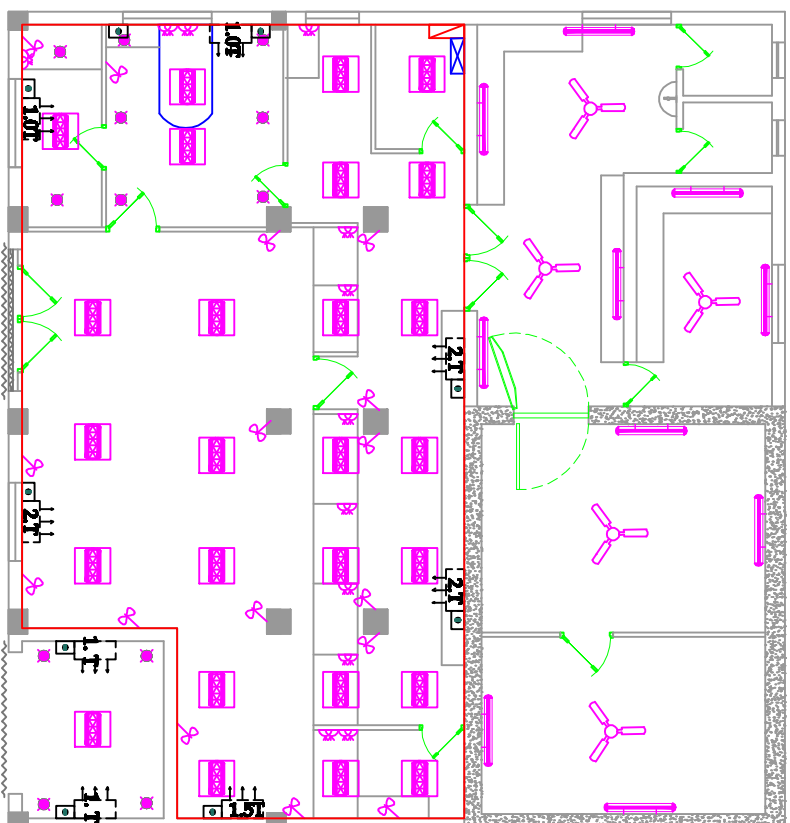

TITLE
ELECTRICAL DRAWING

DRAWN :	D.J.VIJAY
SCALE :	1"=8'0"
JOB NO.:	120-2021
DATE:	02.07.2022
SHEET SIZE:	A4

ARCHITECT

Dr.T.MAYILVAHANAN, M.E.,A.I.T.A.,M.C.A.,P.H.D.



COS CONSULTANCY SERVICES
 ARCHITECTURAL, INTERIORS, ELECTRICAL,
 MECHANICAL & DESIGNERS

6/13, Kamaraj Nagar, 4th Street,
 Tulluhakam, Madurai - 625002
 Phone : 0452 - 2521869
 Email: id.cosquant93@gmail.com