


ERSTWHILE EX-CHAIRMAN BUNGLOW OF ALLAHABAD BANK  
NOW INDIAN BANK , ON RONALDSHOY ROAD IN ALIPORE, KOLKATA

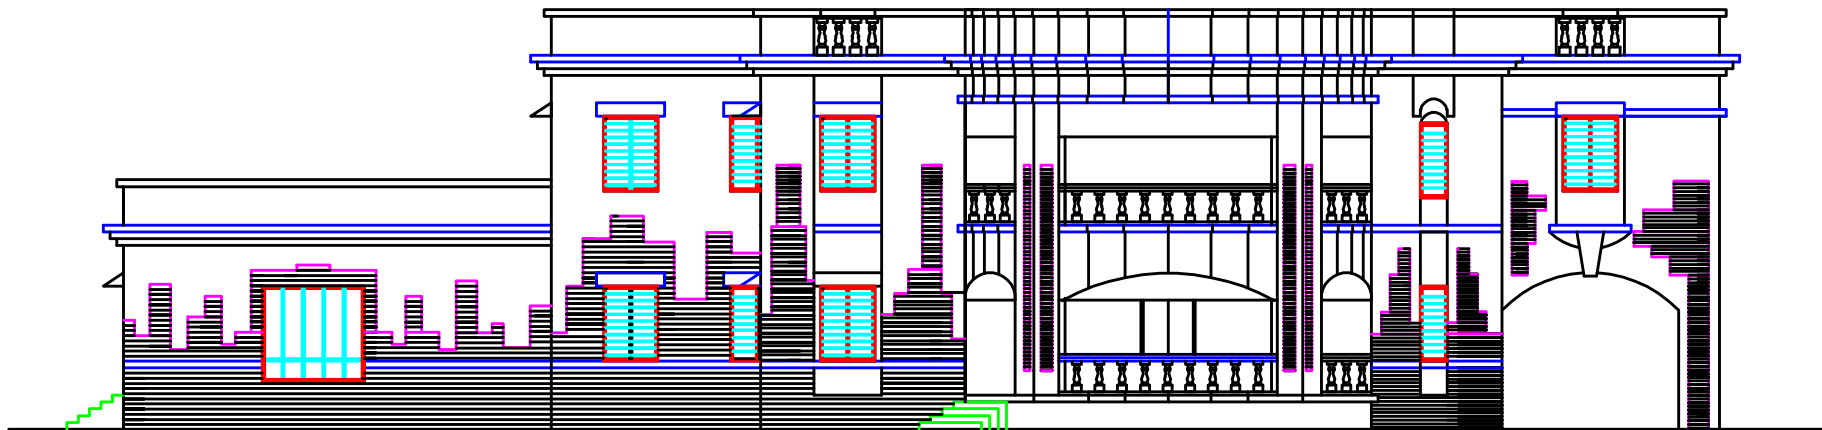

SIDE ELEVATION  
( ZIGZAG TILES ON THE EXTERNAL WALL SURFACE )

SCALE 1: 50

ARCHITECT:  
SANJOY PAUL AND ASSOCIATES  
9333921690  
[architectsanjoydurgapur@gmail.com](mailto:architectsanjoydurgapur@gmail.com)