




**ALUMINIUM CNC PANEL TYPE-1
EAST SIDE ELEVATION**

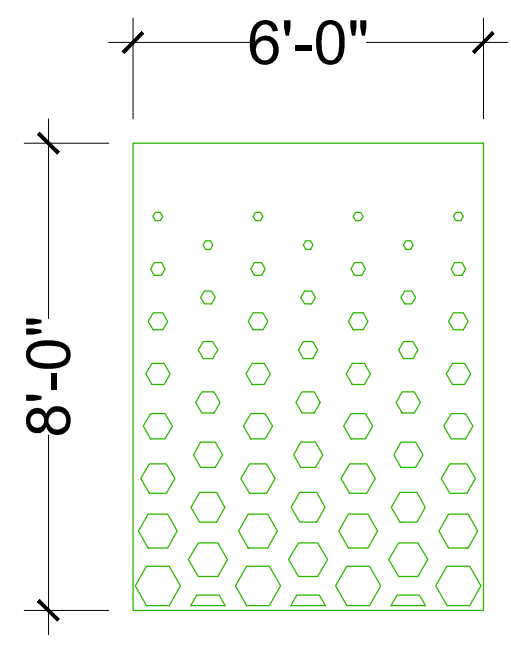


ALUMINIUM CNC PANEL TYPE-2

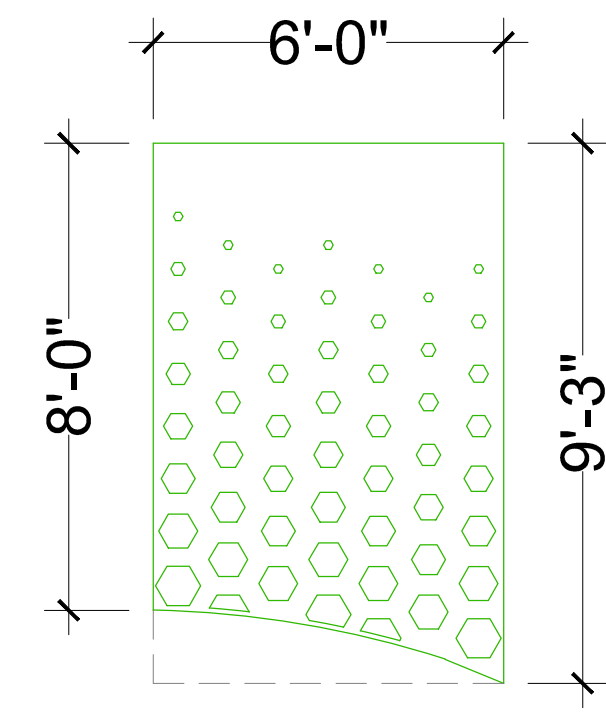


ALUMINIUM CNC PANEL TYPE-3

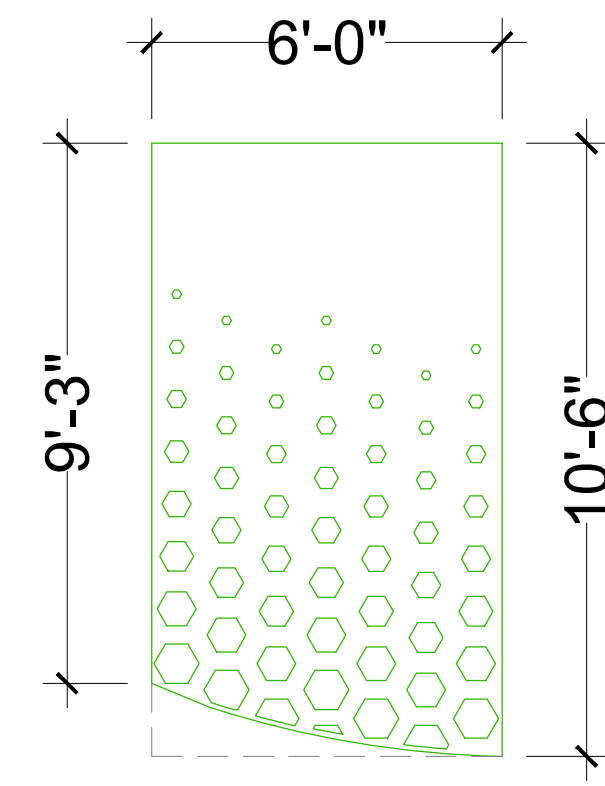


ALUMINIUM CNC PANEL TYPE-4

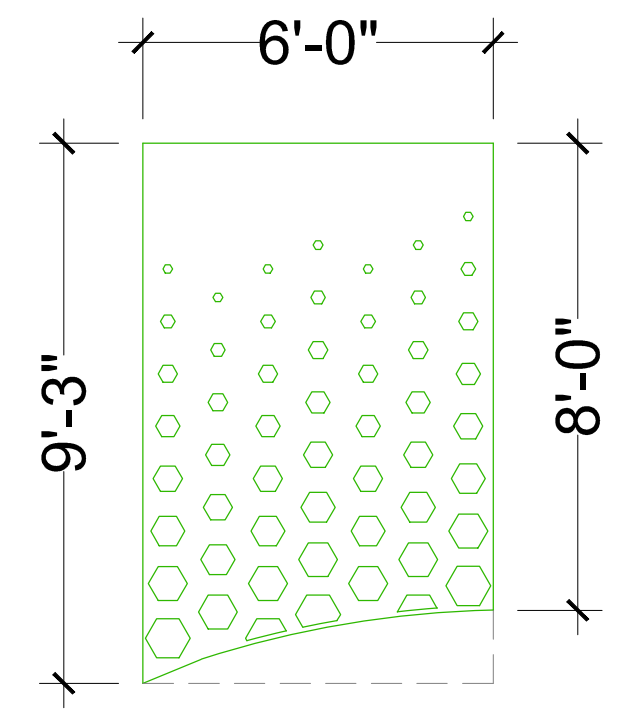


ALUMINIUM CNC PANEL TYPE-3a

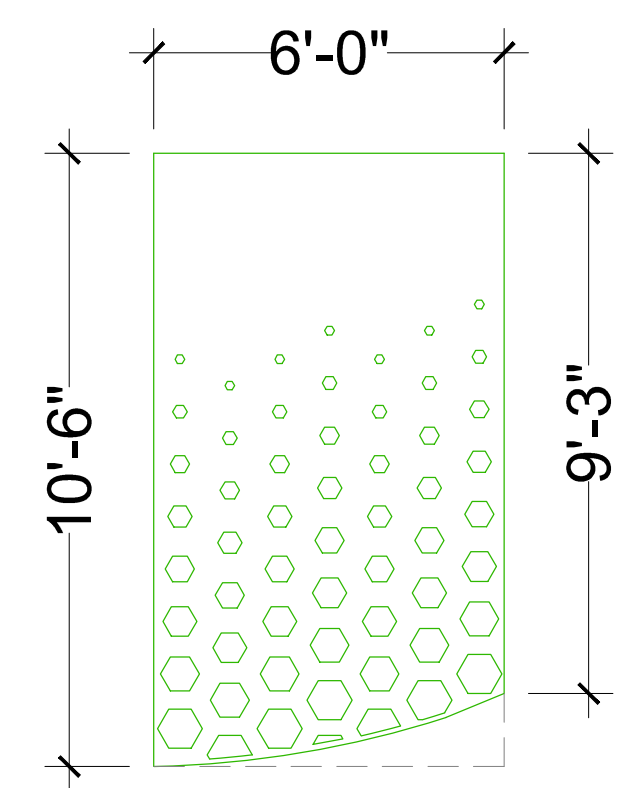


ALUMINIUM CNC PANEL TYPE-4a

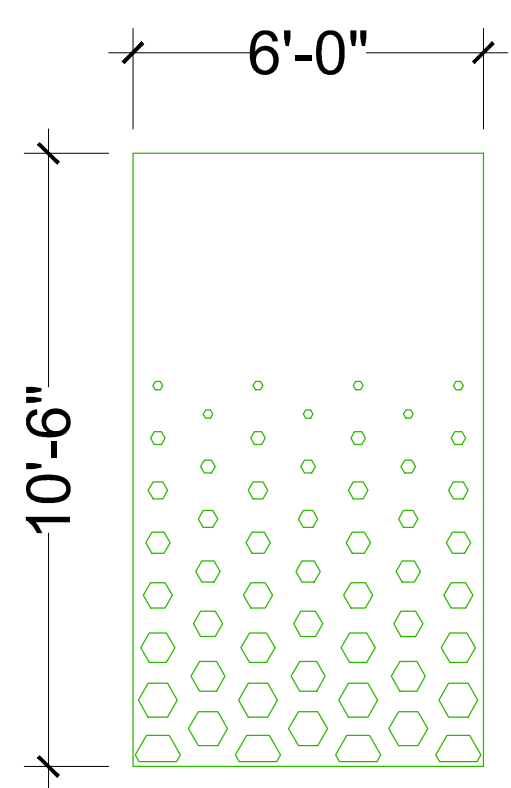

ALUMINIUM CNC PANEL TYPE-5

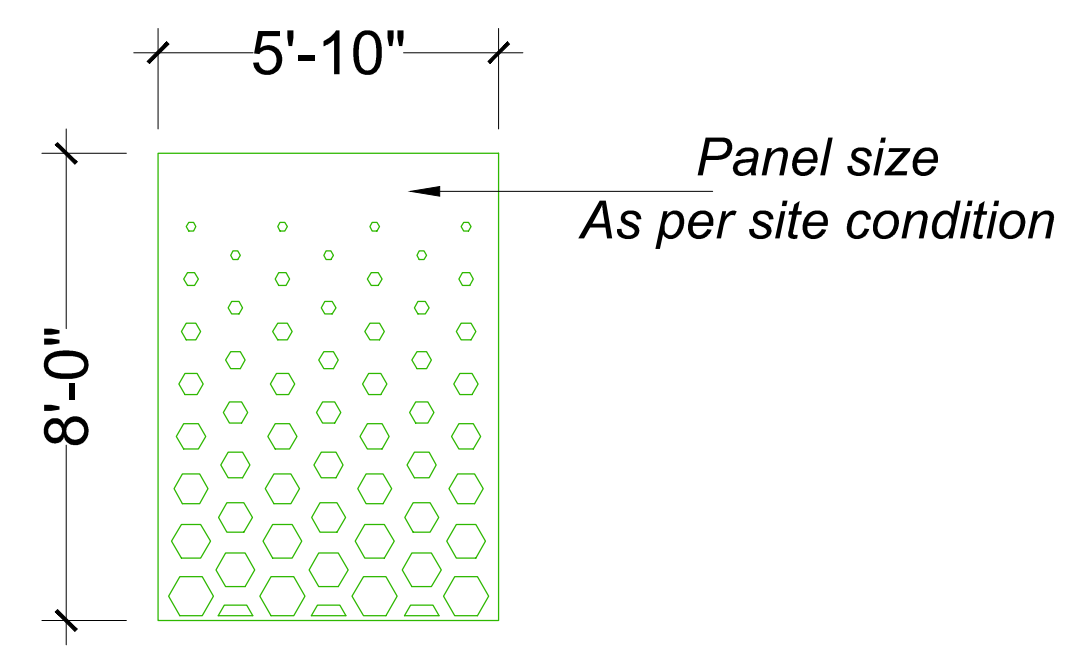

**GRC PANEL TYPE-6
North Side Elevation**

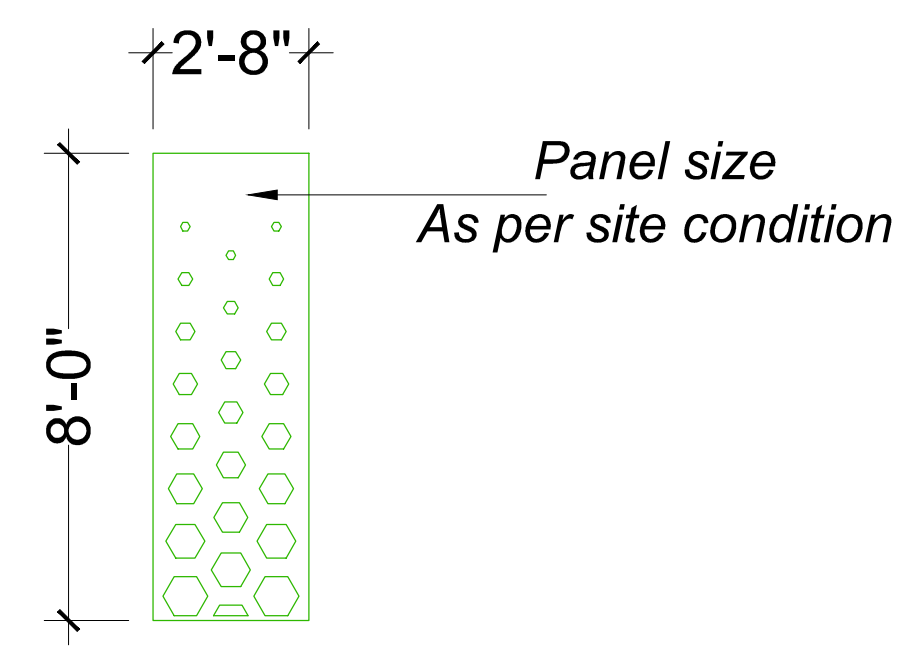

**ALUMINIUM CNC PANEL TYPE-7
West Side Elevation**

JOB TITLE:
PROPOSED
ELEVATION RENOVATION
WORK FOR
INDIAN BANK HEAD OFFICE
BEACH ROAD, CHENNAI

DRAWING TITLE:
EAST, WEST, NORTH & SOUTH
SIDE ELEVATION
ALUMINIUM PERFORATED
SHEET MARKING

JOB NO: AR-	SHEET NO:- 03	
DWG NO:	03	
SCALE:	1" = 8'0"	
DATE:		

TENDER DRAWING

CLIENT:-

INDIAN BANK
254 - 260, Avvai shanmugam salai,
Royapet, Chennai - 600 014.
Tele: 044 2813 4300
Website: www.indianbank.in

CREATIVE ARCHITECTS & INTERIORS

1ST FLOOR, A.R. COMPLEX,
1090, POONAMALLE HIGH ROAD,
(NEAR TO DAILY THANTHI), CH-600 084.
PH. 044-2661 2056
TELEFAX: 044-2661 3005
E-mail: creative1090@gmail.com
Website: www.creative-arch.com

THIS PROPERTY IS A COPYRIGHT OF THE ARCHITECT
WHICH SHOULD NOT BE REPRODUCED OR COPIED
WITHOUT ANY PRIOR PERMISSION FROM THE ARCHITECT.