


JOB NO: BI-361	JOB TITLE: PROPOSED INTERIOR FOR INDIAN BANK (HEAD OFFICE, TMD) IN CHENNAI.	DRAWING TITLE: FALSE CEILING DRG - 3 RD FLOOR			
		DWG NO: IWD-02	SCALE: NTS	DRAWN BY: A. Nawaz	DATE: 15-04-2023
		DWG NO:	SCALE:	DRAWN BY:	DATE:
		IWD-02	NTS	A. Nawaz	15-04-2023
		DWG NO:	SCALE:	DEALT BY:	CHKD BY:
		IWD-02	NTS		
		DWG NO:	SCALE:	DATE:	PATH:
		IWD-02	NTS	15-04-2023	
		DWG NO:	SCALE:	DATE:	PATH:
		IWD-02	NTS	15-04-2023	

CREATIVE ARCHITECTS & INTERIORS
 1ST FLOOR, A.R. COMPLEX,
 # 1000, POONAMALLE HIGH ROAD,
 (NEAR TO DAILY THANTHI), CH-600 084.
 PH: 044-2861 2659
 TEL/FAX: 044-2861 3008
 Email: www.creativearch.com
 Website: www.creativearch.com

THIS DOCUMENT IS THE PROPERTY OF THE ARCHITECT
 AND IS NOT TO BE REPRODUCED OR COPIED WITHOUT HIS PRIOR PERMISSION
 FROM THE ARCHITECT.

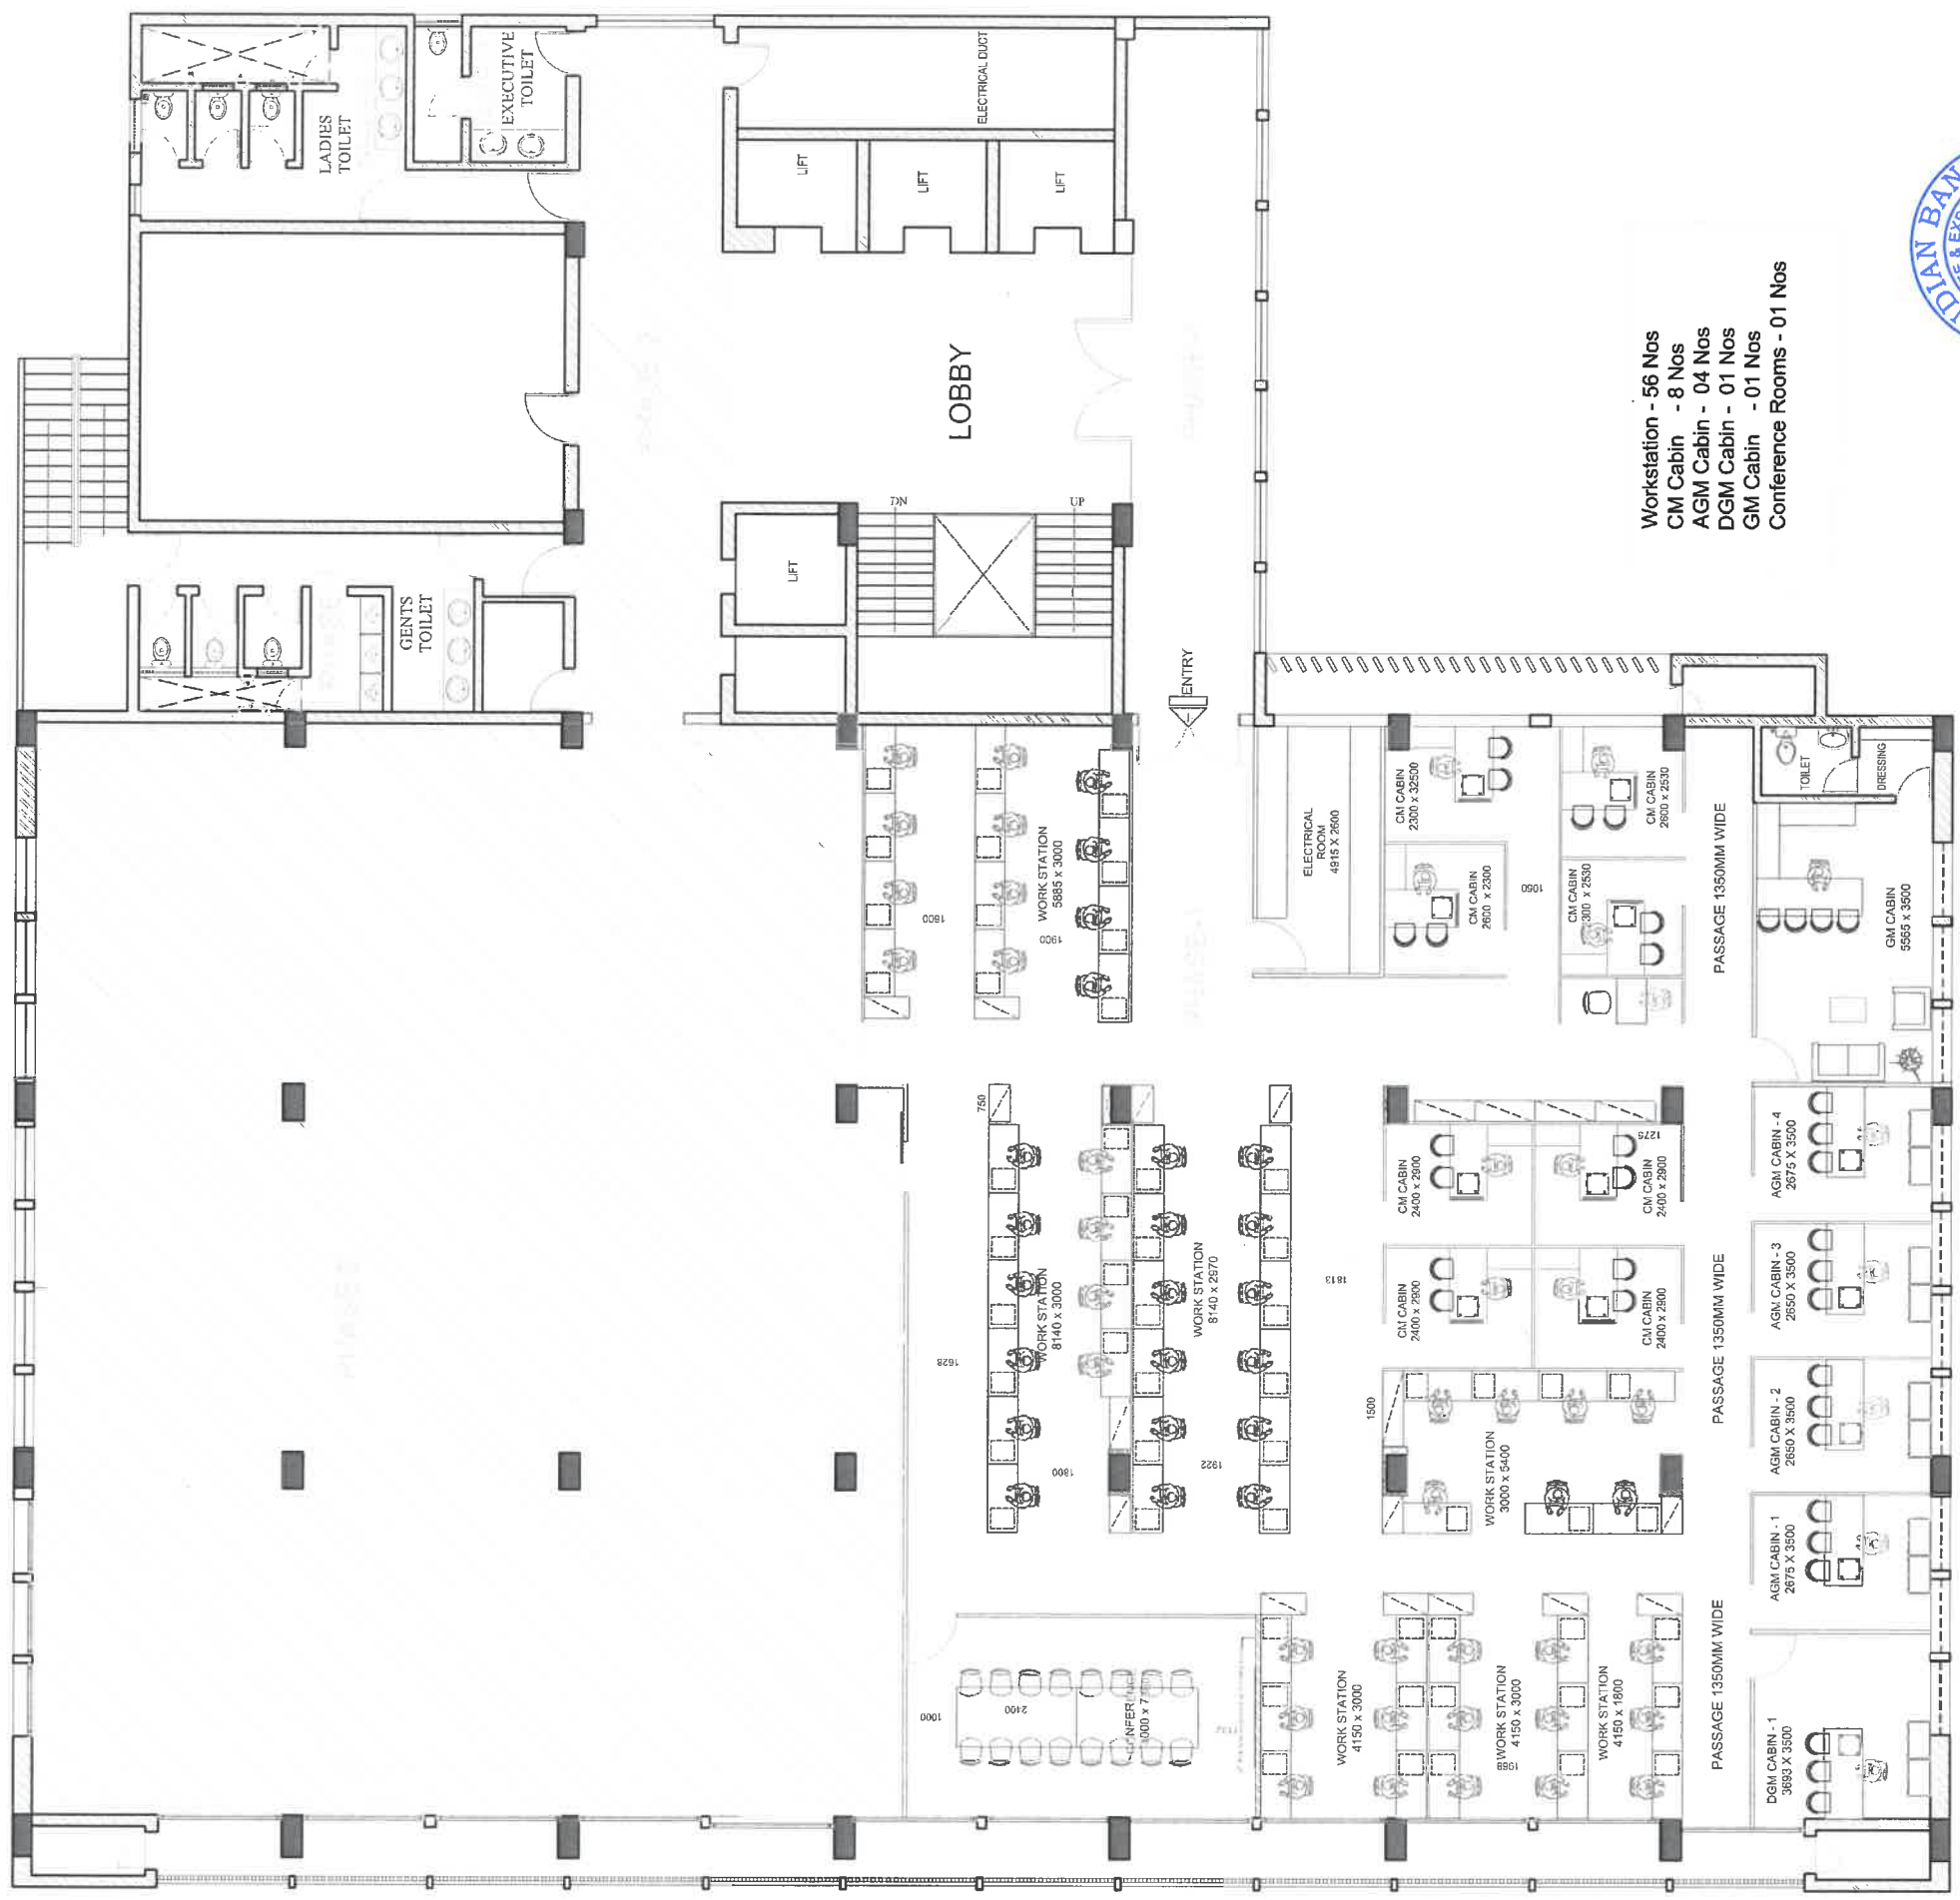

Workstation - 56 Nos
 CM Cabin - 8 Nos
 AGM Cabin - 04 Nos
 DGM Cabin - 01 Nos
 GM Cabin - 01 Nos
 Conference Rooms - 01 Nos



JOB NO:
BI-361



JOB TITLE:

**PROPOSED INTERIOR FOR
 INDIAN BANK (HEAD
 OFFICE, TMD)
 IN CHENNAI.**


DRAWING TITLE:
**FURNITURE LAYOUT
 3 RD FLOOR**

DWG NO:	WD-01
SCALE:	NTS
DATE:	12-04-2023
PATH:	


DRAWN BY:	A.Nawaz
DEALT BY:	
CHKD BY:	

CREATIVE ARCHITECTS & INTERIORS
 # 099, POONAMALLE HIGH ROAD,
 (NEAR TO DAILY THANTHAI), CH-600 084.
 TEL: 99429813005
 TEL/FAK: 44-29813005
 E-mail: creative099@gmail.com
 Website: www.creative-arch.com


THIS PROPERTY IS A COPYRIGHT OF THE ARCHITECT WHICH SHOULD NOT BE REPRODUCED OR TRANSMITTED IN ANY FORM OR BY ANY MEANS WITHOUT THE WRITTEN PERMISSION FROM THE ARCHITECT.

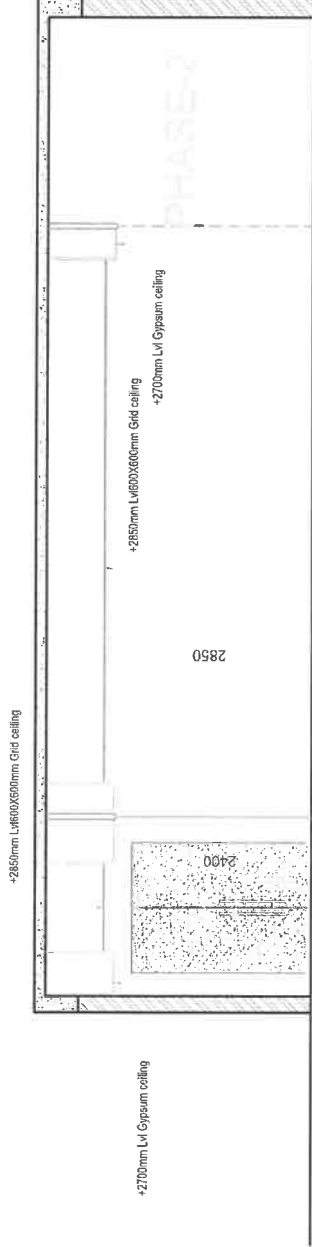


SECTION ON E-E

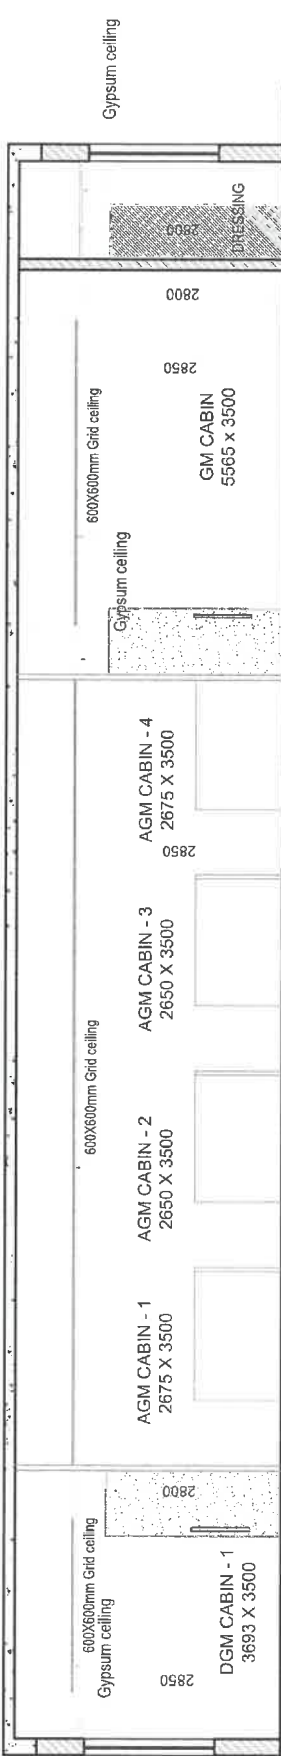


SECTION ON D-D

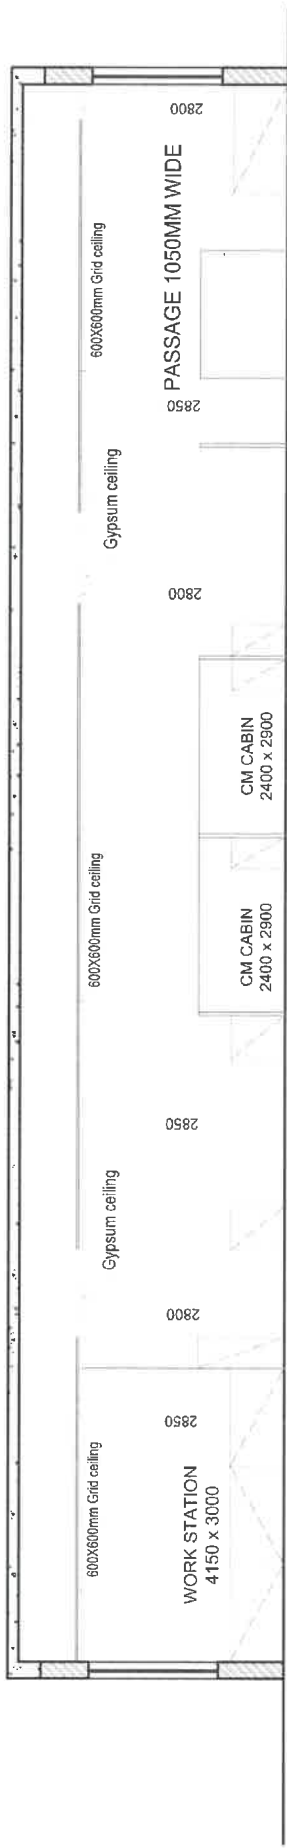

SECTION ON C-C

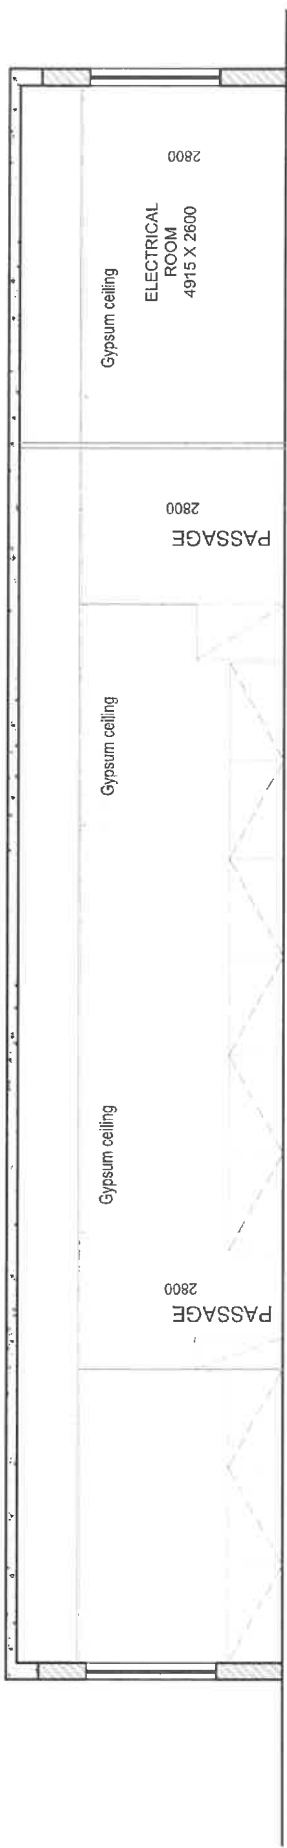

SECTION ON B-B

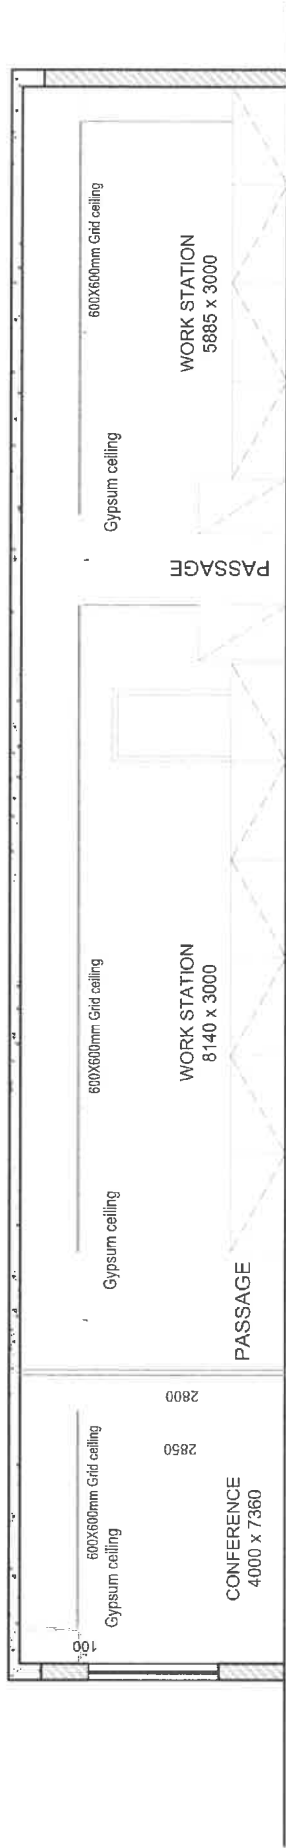

SECTION ON A-A

JOB NO:
BI-361



JOB TITLE:

**PROPOSED INTERIOR FOR
INDIAN BANK (HEAD OFFICE, TMD)
IN CHENNAI.**

DRAWING TITLE:

**FALSE CEILING DRG- 3 RD FLOOR
PART SECTIONS- PHASE-1**

DATE: REVISION:

DWG NO:

SCALE:

DATE:

PATH:

IWD-02A

NTS

15.04.2023

DRAWN BY: Dhanalakshmi

DEALT BY: A.Nawaz

CHKD BY:

ARCHITECT:



**CREATIVE
ARCHITECTS
& INTERIORS**
1ST FLOOR, A.R. COMPLEX,
SRI RAMA TEMPLE CHURCH,
NEAR TO DALY HALL, CH-600 034.
PH: 044-2661 2586 9840
Email: creativearch@gmail.com
Website: www.creative-arch.com

THIS PROPERTY IS A COPYRIGHT OF THE ARCHITECT
WHICH SHOULD NOT BE REPRODUCED OR COPIED,
WITHOUT ANY PRIOR PERMISSION FROM THE ARCHITECT.