

OPTION-3


PROJECT
 PROPOSED FURNITURE LAYOUT PLAN OF INDIAN BANK
 BRANCH AT RAJAPUR

DRAWING
 ELECTRIC
 LAYOUT



SCALE
 N.T.S.
 DATE
 JUNE 2024

ARCHITECT
MOHIT & ASSOCIATES
 ARCHITECTS, INTERIORS, ESTIMATORS.
 L-2/54 VINDEET KHANDE, GOMTI NAGAR,
 LUCKNOW, M.O. - 9582218092, 7428317659

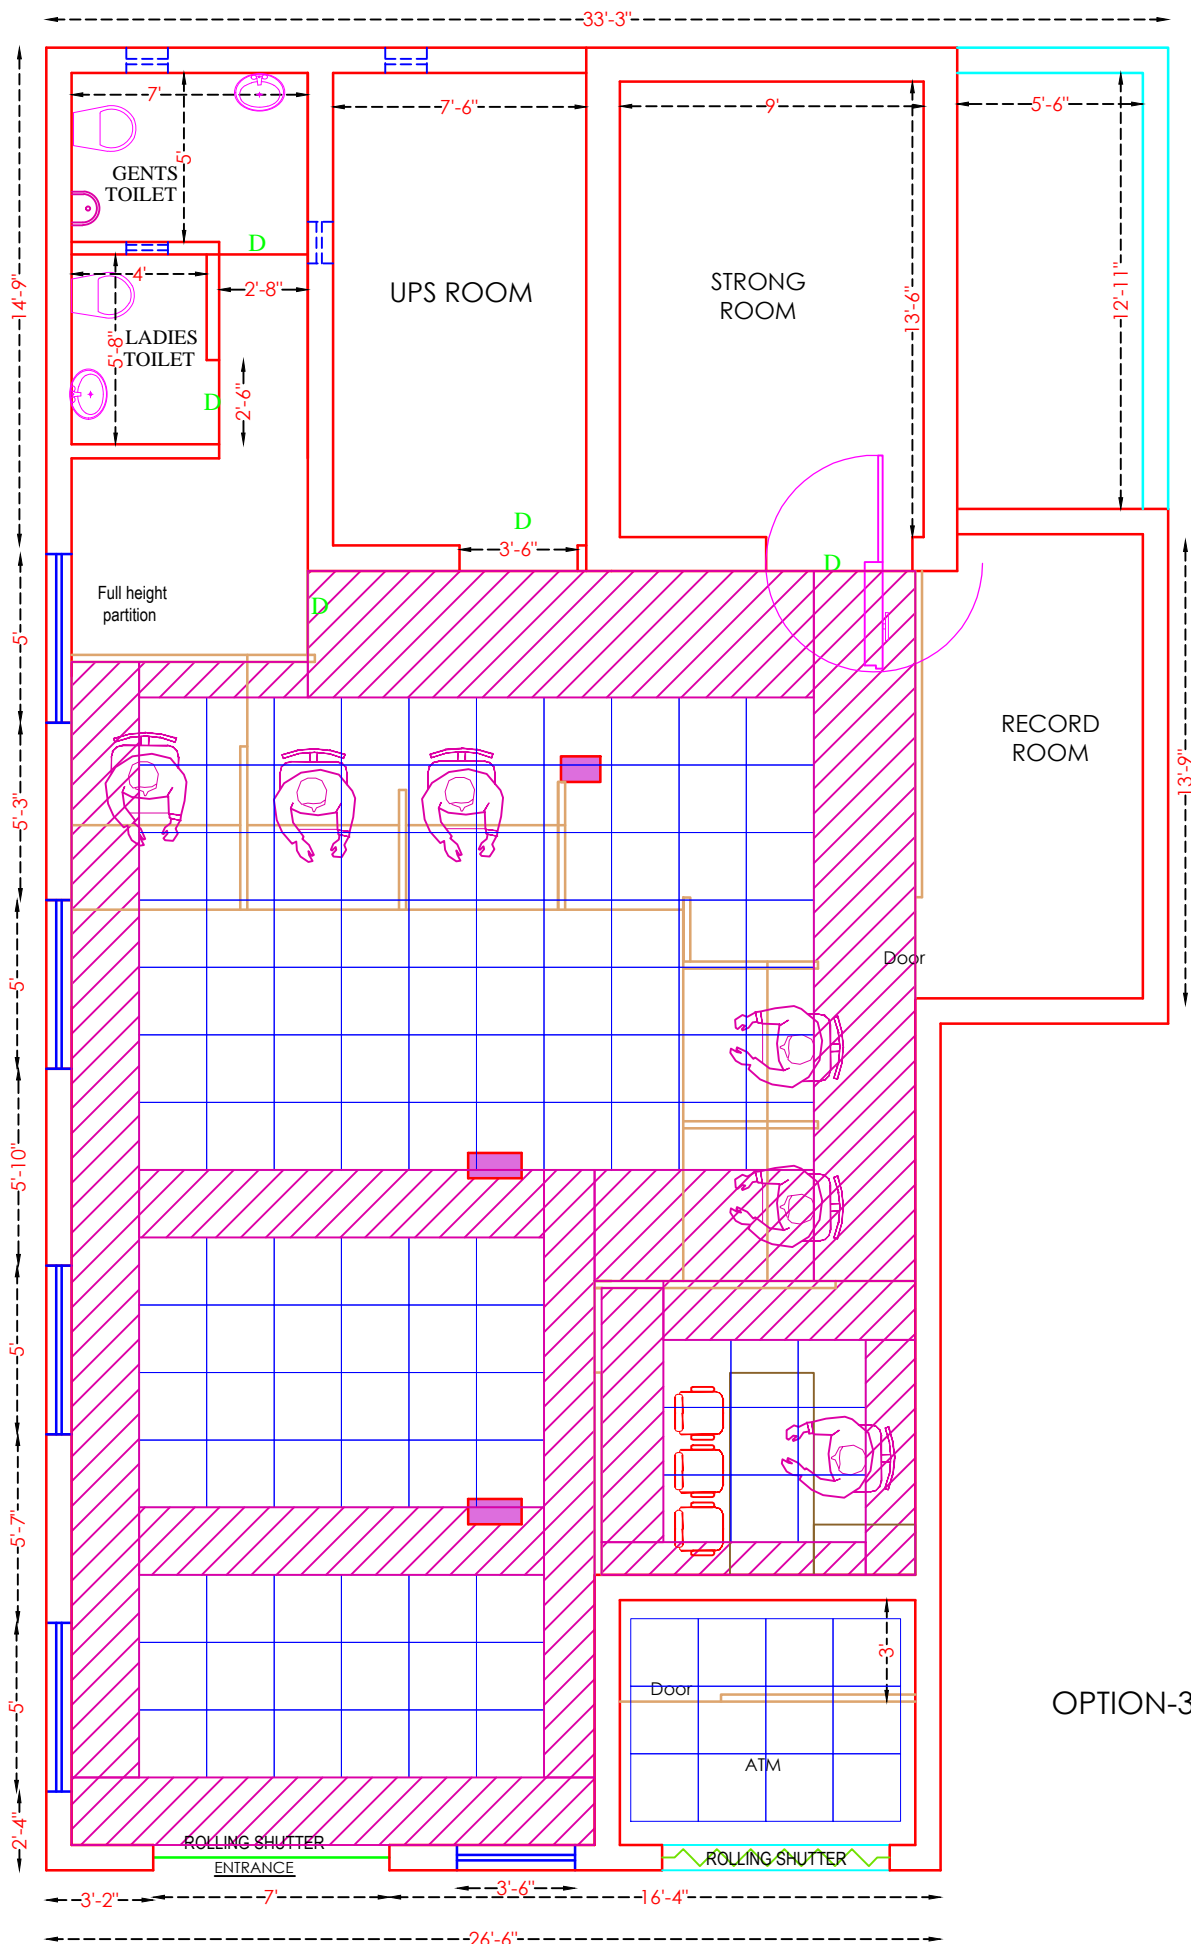

PROJECT
**PROPOSED FURNITURE LAYOUT PLAN OF INDIAN BANK
 BRANCH AT RAJAPUR**

DRAWING
**FALSE CEILING
 LAYOUT**



SCALE
 N.T.S.

DATE
JUNE 2024

ARCHITECT
MOHIT & ASSOCIATES
 ARCHITECTS, INTERIORS, ESTIMATORS.

L-2554 VINEET KHAND, GOMTI NAGAR,
 LUCKNOW, MG-958218092, 7428217659