

LEGEND	
	15
	08
	12
	4
	04
	01
	02
	3
	09
	12

PROPOSED ELECTRICAL LAYOUT PLAN OF 1ST FLOOR
 PREMISES OF GHUSIGHATA BRANCH FOR PROPOSED SHIFTING OF
GHUSIGHATA BRANCH
AT GROUND FLOOR TO 1ST FLOOR
INDIAN BANK,
 UNDER ZONAL OFFICE, BARASAT




KALPANGAN CONSULTANTS PVT. LTD.
 FLAT NO. 9, 4, DR. SUNDARI MOHAN AVENUE
 KOLKATA-14, PH. NO. - 9830162952



SCALE -
 0 2' 4' 8'

DATE - 20/01/2024
 R. DATE - 21/02/2024

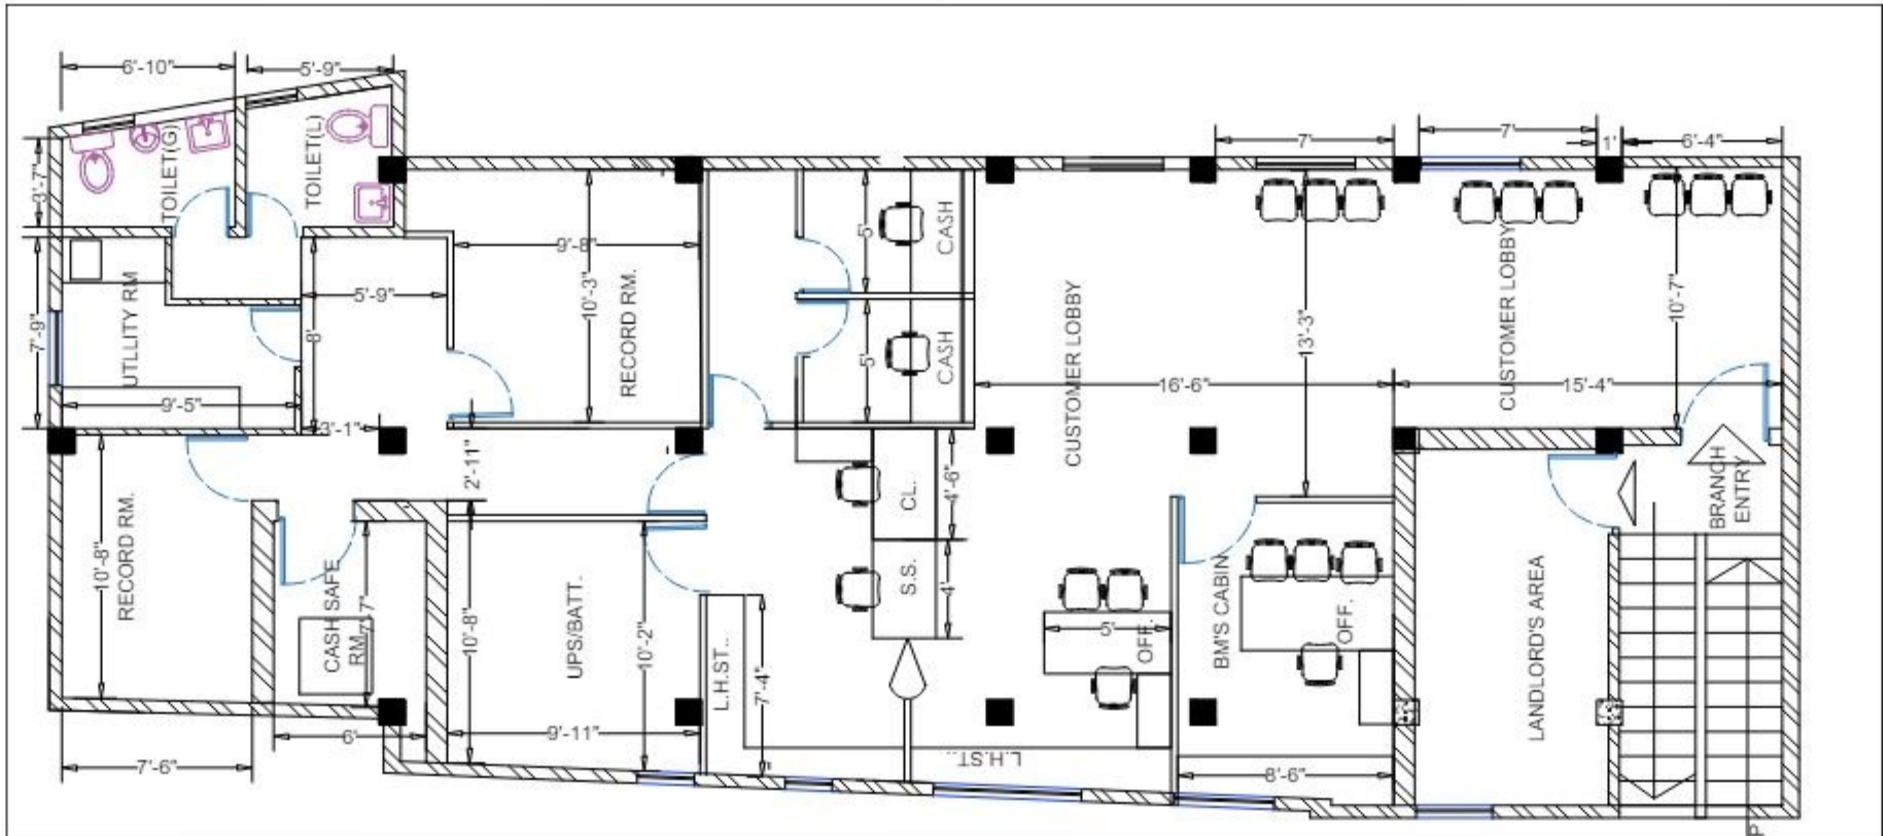

PROPOSED FURNITURE LAYOUT PLAN OF 1ST FLOOR PREMISES OF GHUSIGHATA BRANCH
 FOR PROPOSED SHIFTING OF
GHUSIGHATA BRANCH
AT GROUND FLOOR TO 1ST FLOOR
INDIAN BANK,
 UNDER ZONAL OFFICE, BARASAT



KALPANGAN CONSULTANTS PVT. LTD.
 FLAT NO.9, 4 DR.SUNDARI MOHAN AVENUE
 KOLKATA-14,PH.NO.-9830162952



SCALE -
 0 2 4 8'

DATE -20/01/2024
 R.DATE 21/02/2024