

option-2


PROJECT
**PROPOSED FURNITURE LAYOUT PLAN OF INDIAN BANK
 BRANCH AT BACHRAWAN-RAIBAREILY**

DRAWING
**FURNITURE
 LAYOUT**



SCALE
 N.T.S.
 DATE
AUG 2024

ARCHITECT
MOHIT & ASSOCIATES
 ARCHITECTS, INTERIORS, ESTIMATORS.
 L-2/554 VINEET KHAND, GOMTI NAGAR,
 LUCKNOW, MG. -9882218092,7428217659

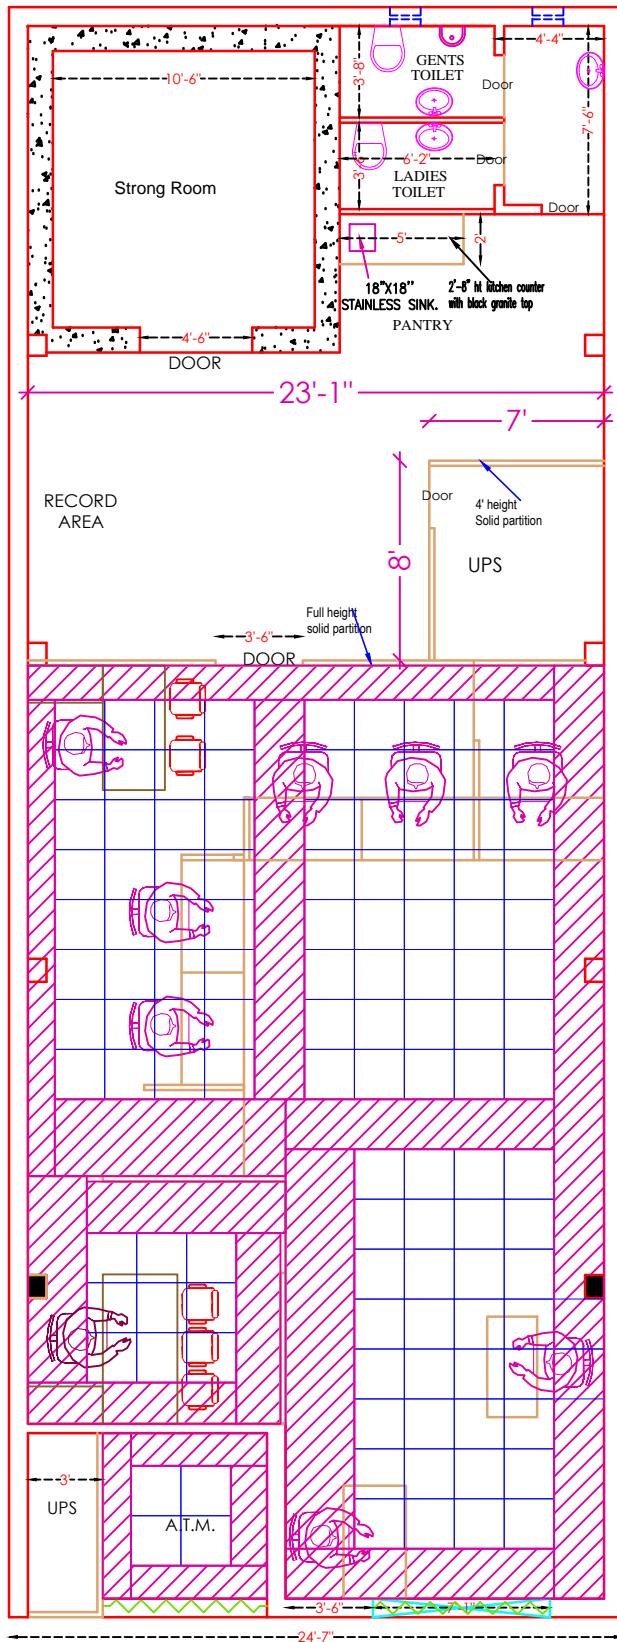

option-2


PROJECT
 PROPOSED FURNITURE LAYOUT PLAN OF INDIAN BANK
 BRANCH AT BACHRAWAN-RAIBAREILY

DRAWING
 FALSE CEILING
 LAYOUT



SCALE
 N.T.S.
 DATE
 SEP 2024

ARCHITECT
MOHIT & ASSOCIATES
 ARCHITECTS, INTERIORS, ESTIMATORS
 L-2/554 VINEET KHAND, GOMTI NAGAR,
 LUCKNOW, MO. - 9582218092, 7428217659

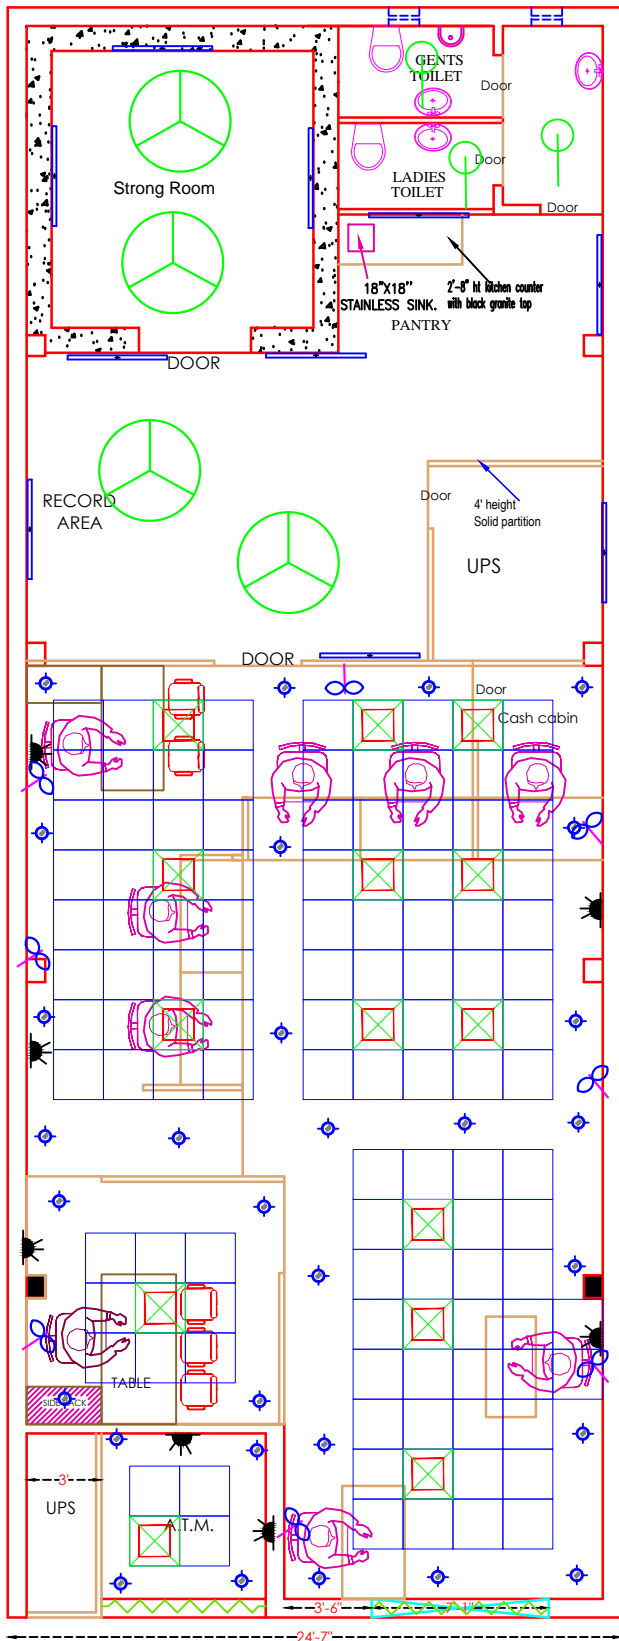

LEGENDS FOR FALSE CEILING BRANCH

S.NO	SYMBOL	DESCRIPTION	HT.
1.		2x36w CFL RECESS LIGHT	-
2.		1x36w TUBE LIGHT	7'-0"
3.		2x36w TUBE LIGHT RECESS	-
4.		CEILING FAN	-
5.		2x36w TUBE LIGHT Hanging	8'-0"
6.		WALL MOUNTED FAN	6'-6"
7.		EXHAUST	8'-6"
8.		1x11w CFL WALL LIGHT	8'-6"
9.		SWITCH BOARD	4'-6"
10.		POWER POINT	1'-0"
11.		A.C.POINT PROPOSED AC	1'-0"
12.		MAIN LT INCOMING PANEL	
13.		TPN Db	6'-0"

option-2

PROJECT
**PROPOSED FURNITURE LAYOUT PLAN OF INDIAN BANK
 BRANCH AT BACHRAWAN-RAIBAREILLY**

DRAWING
**ELECTRIC
 LAYOUT**



SCALE
 N.T.S.
 DATE
SEPT 2024

ARCHITECT
MOHIT & ASSOCIATES
 ARCHITECTS, INTERIORS, ESTIMATORS.
 L-2/554 VINEET KHAND,GOMTI NAGAR,
 LUCKNOW, MO. - 9582218092,7428217659