


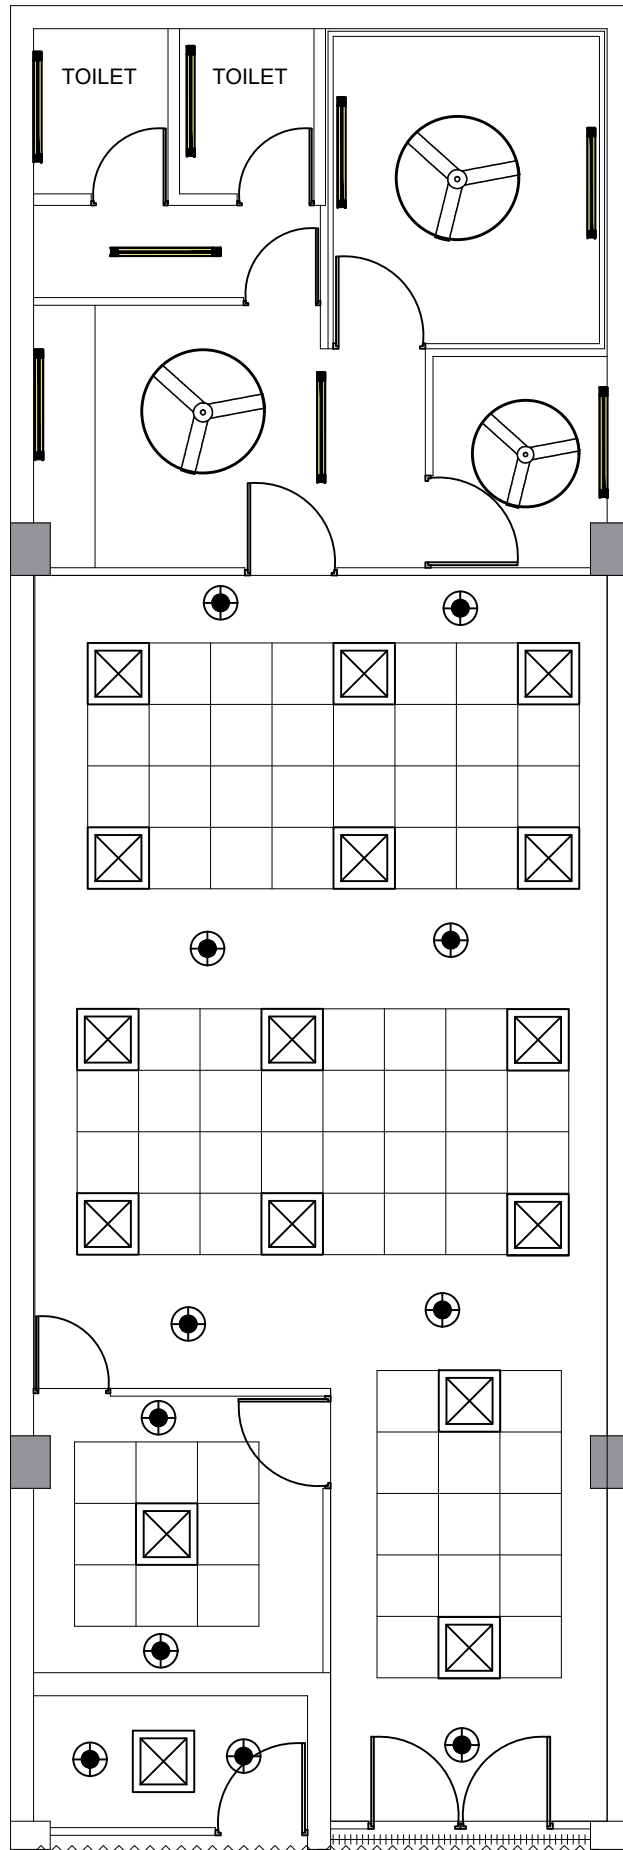

OPTION-1

CLIENT	INDIAN BANK	REVISIONS:		DRAWN	ROCKY	DRAWING NO.	CHECKED BY:	CONSULTANTS :	
		DATE	DATE	13.02.2023					
			SCALE	N.T.S	PROJECT NO.	APPROVED BY:			
			REVISION NO.	1					
		AREA STATEMENT:					NORTH		
		1034 Sqft							
PROJECT		PLAN SHOWING THE PROPOSED LAYOUT OF INDIAN BANK SRM UNIVERSITY, KATANKULATHUR.							
		M/S ARUN ARCHITECTS U-12, OLD NO U-27, 10TH STREET, Anna Nagar, Chennai - 40. Ph : 044 - 2621 5855.							