


PROPOSED INTERIOR  
FURNISHING FOR INDIAN  
BANK, BRANCH- KARRAPUR,  
DISTT- SAGAR (M.P.)

GROUND FLOOR

FINAL DRAWING

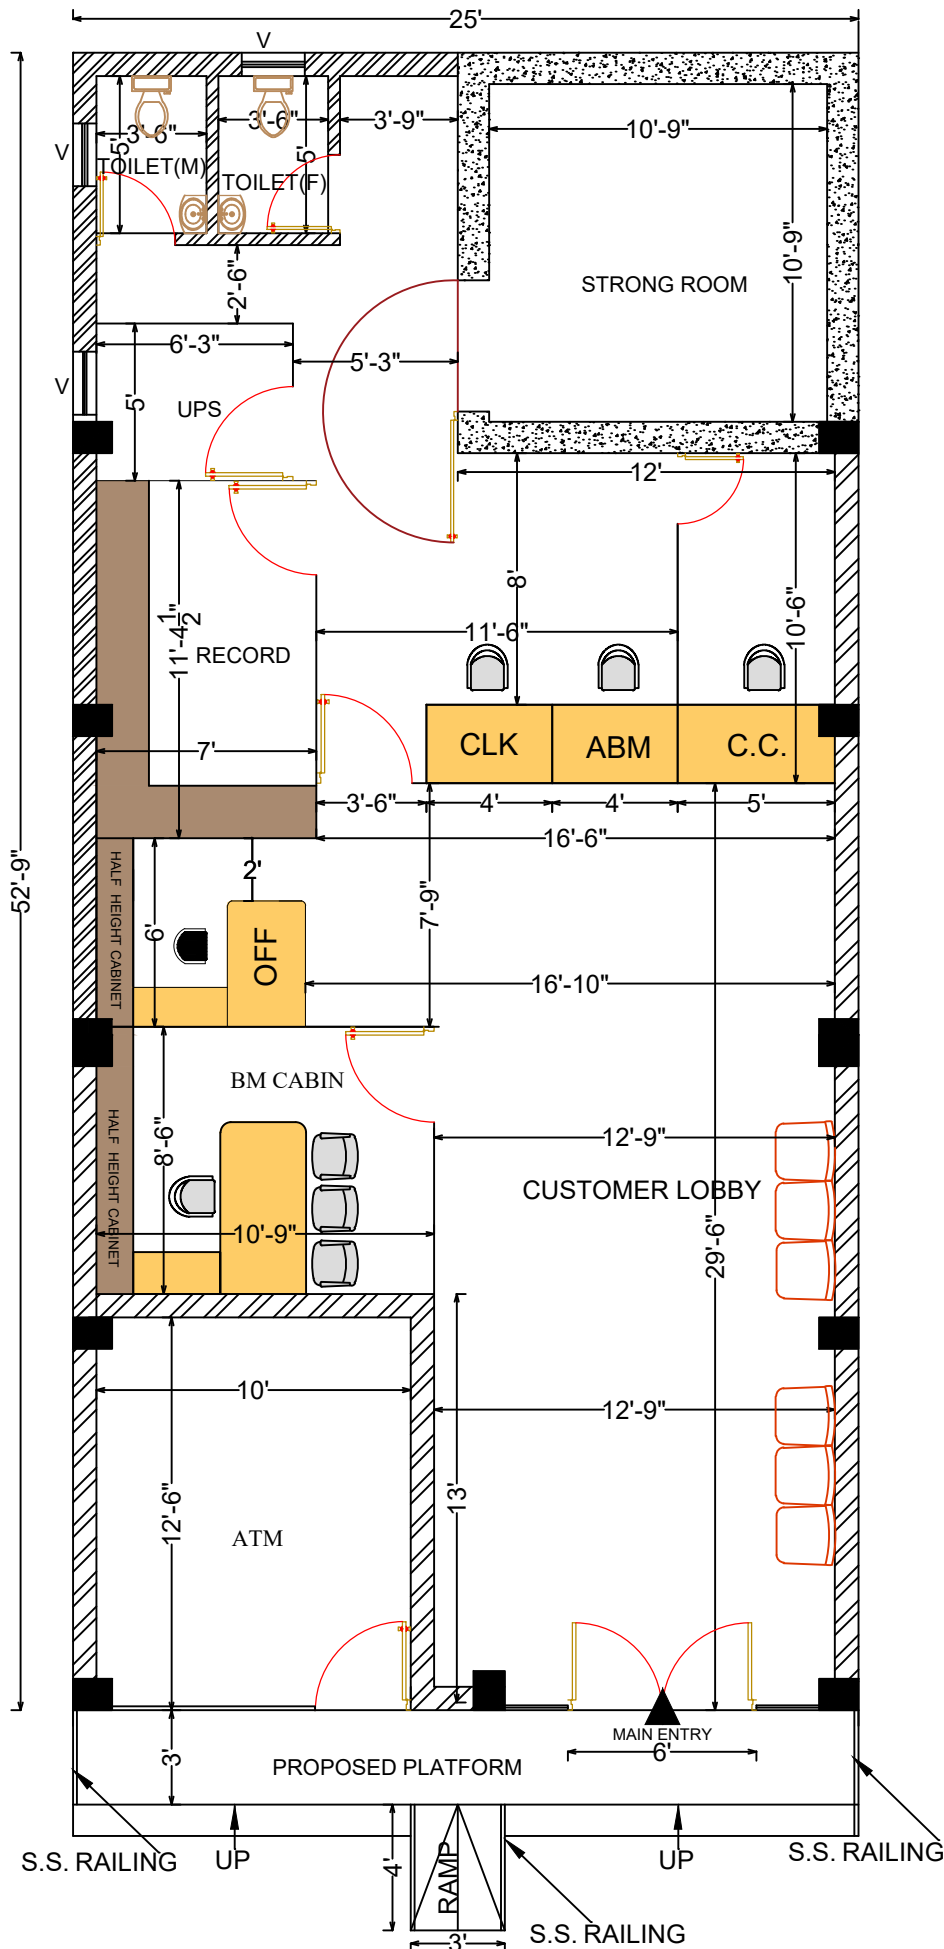

ER.SUNIL SHARMA

DATE - 04/04/2025

SIGNATURE -

**AR. ASHISH  
SHRIVASTAVA**

CHARTERED ARCHITECT

CA/92/15120

KUSHI AND ASSOCIATE

11, SWASTIK COMPLEX,  
RUSSEL CROSSING, JABALPUR  
MOB 9300937080, 9425150793