


DRAWING FOR BANK'S FALSE CEILING WORKS

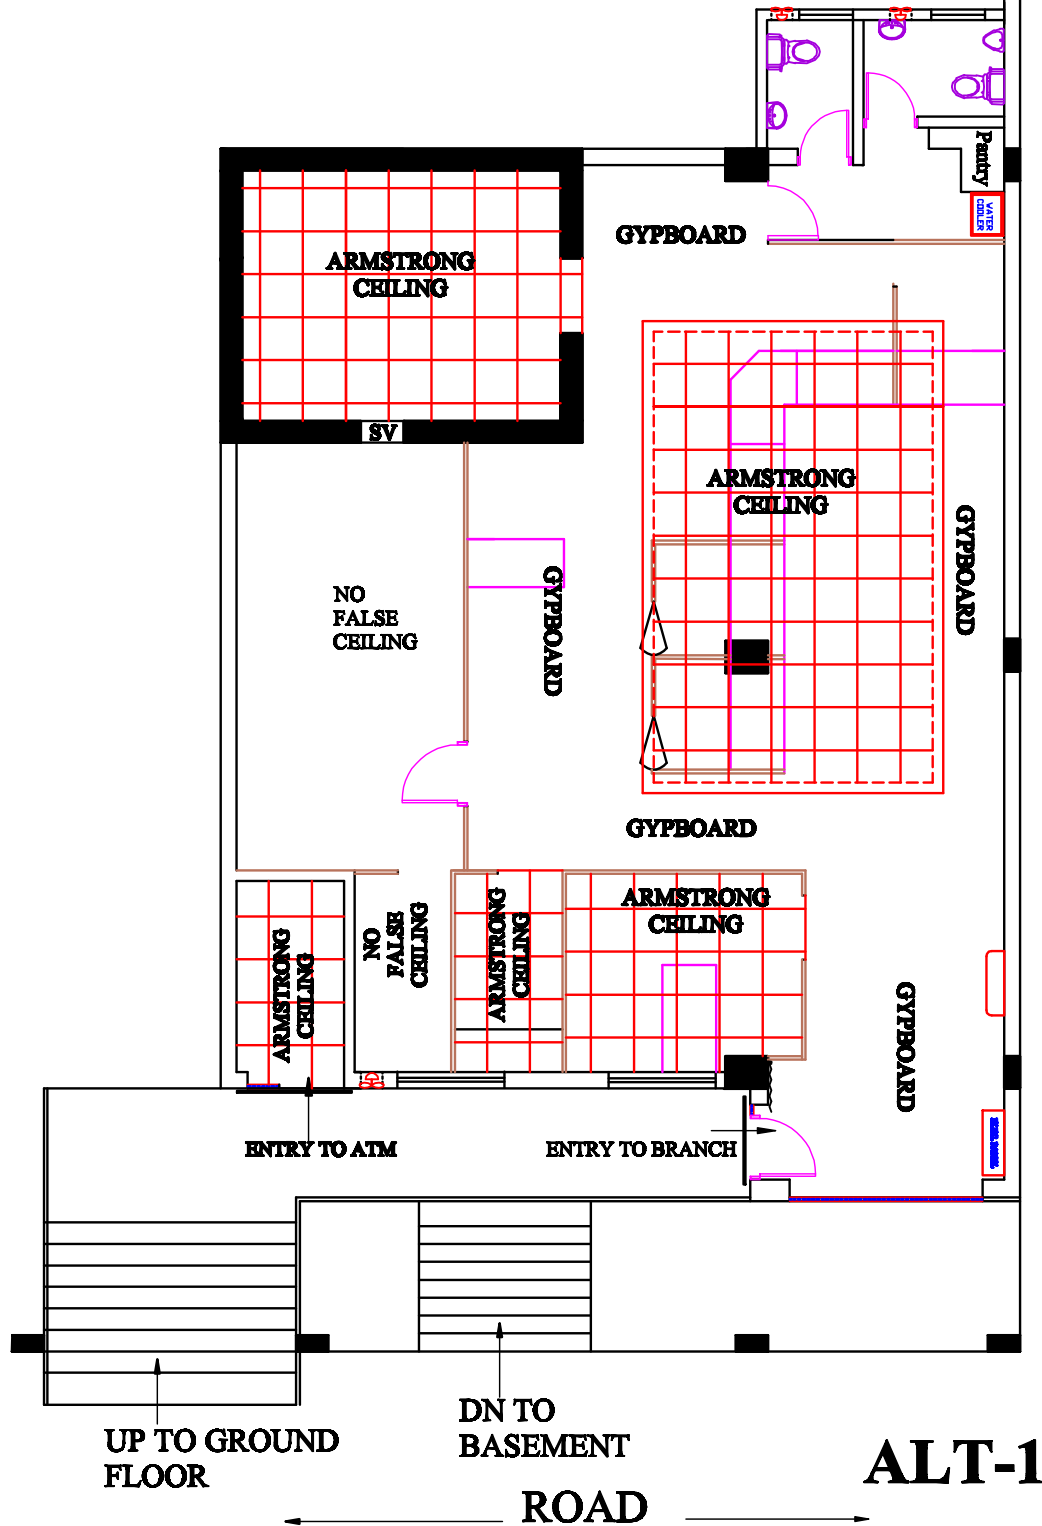

**PROPOSED FALSE CEILING LAYOUT PLAN OF
INDIAN BANK'S PROPOSED BRANCH AT
BHARATPUR, Z/O - JAIPUR**

DATE:- 22-02-2016

NARENDER CONSULTANTS

ARCHITECTS, INTERIOR DESIGNERS &
VALUERS

2/67, PARDHAN MARG, KIRANKARI
COLONY, DELHI-110068.

PH. 27688642 FAX 27688679 MOB- 9810038782

e mail - astrolagernander@yahoo.com