


# DRAWING FOR BANK'S ELECTRICAL WORKS

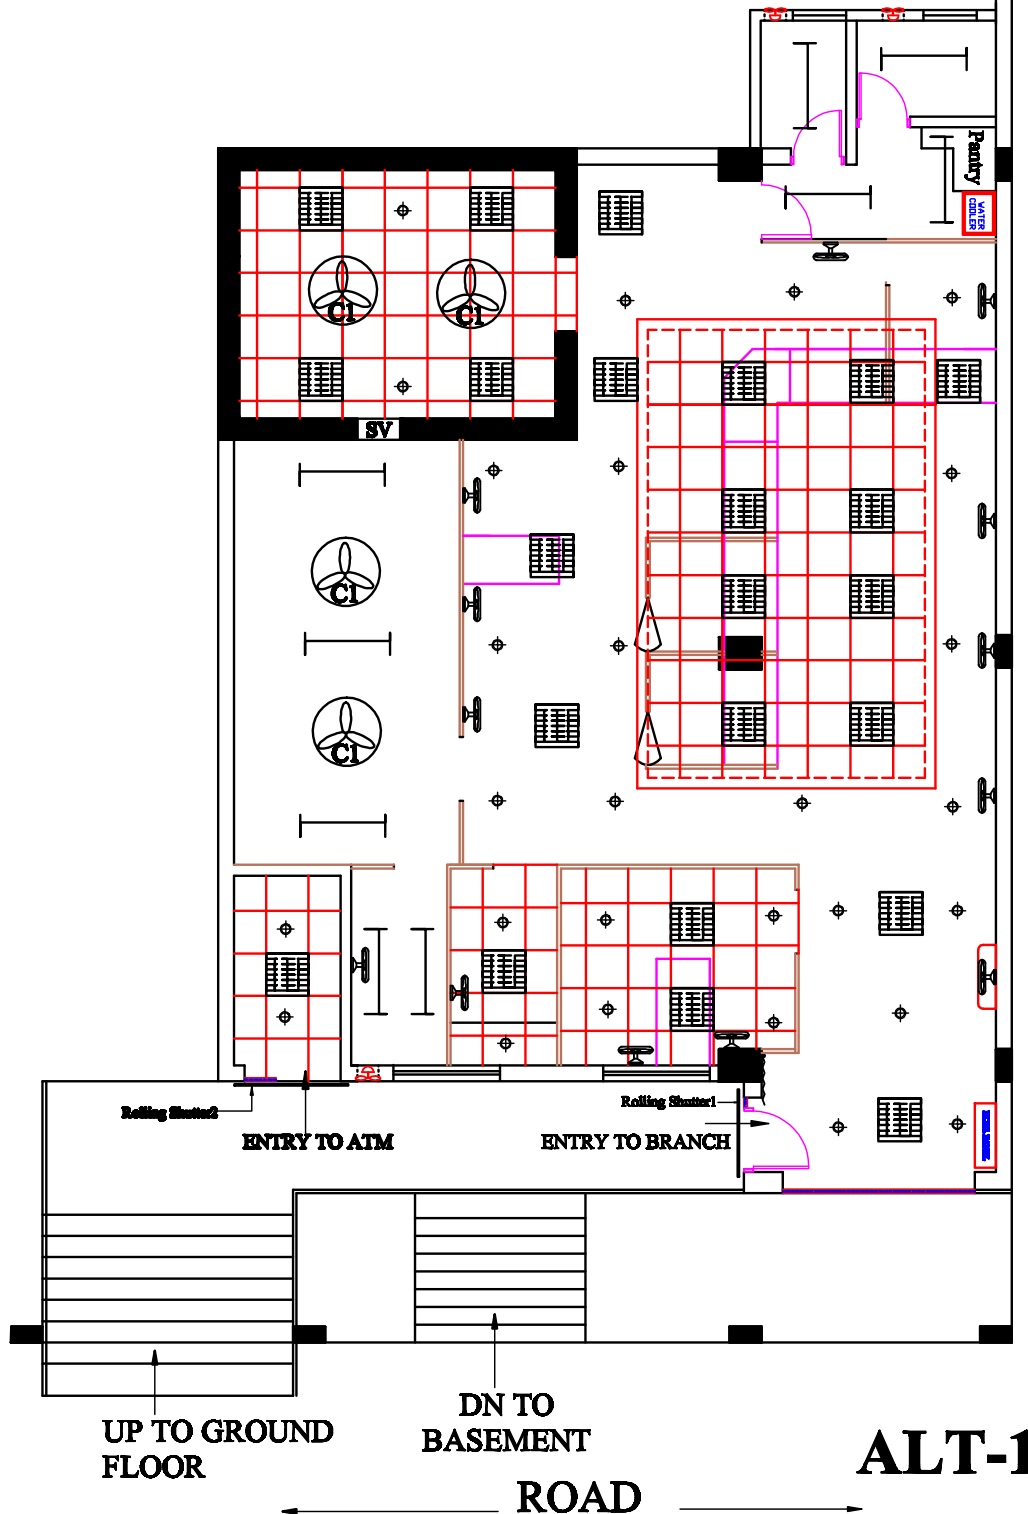

**PROPOSED ELECTRICAL LAYOUT PLAN OF  
INDIAN BANK'S PROPOSED BRANCH AT  
BHARATPUR, Z/O - JAIPUR**

**DATE:- 22-02-2016**

**NARENDER CONSULTANTS**

ARCHITECTS, INTERIOR DESIGNERS &  
VALUERS

2/67, PARDHAN MANS, NIRANKARI  
COLONY, DELHI-110069.

PH. 27689642 FAX 27689679 MOB- 9810028782

e mail - astrologanarendar@yahoo.com