

PARTLY GLAZED PARTITION - 
 FULL HT. OPAQUE PARTITION - 
 LOW HT. OPAQUE PARTITION - 

TOTAL CARPET AREA EXCLUDING TOILET, COLUMN, STAIRCASE
 109.10 SQM. (1173.92SFT)

**PROPOSED FIRST FLOOR LAY-OUT PLAN
 FOR INDIAN BANK KESHawe BRANCH**



DEALT- N.G.KUNDU
 SCALE:-1:100
 DATE - 18.10 2022

ALTERNATIVE-1A



axis
 DD 185, NEW TOWN,
 STREET NO. 295,
 KOLKATA- 700 156



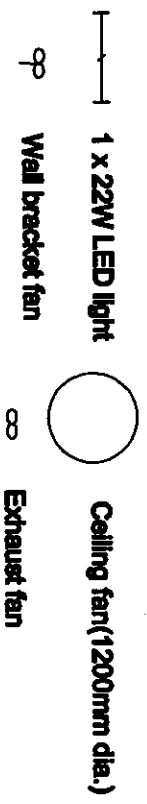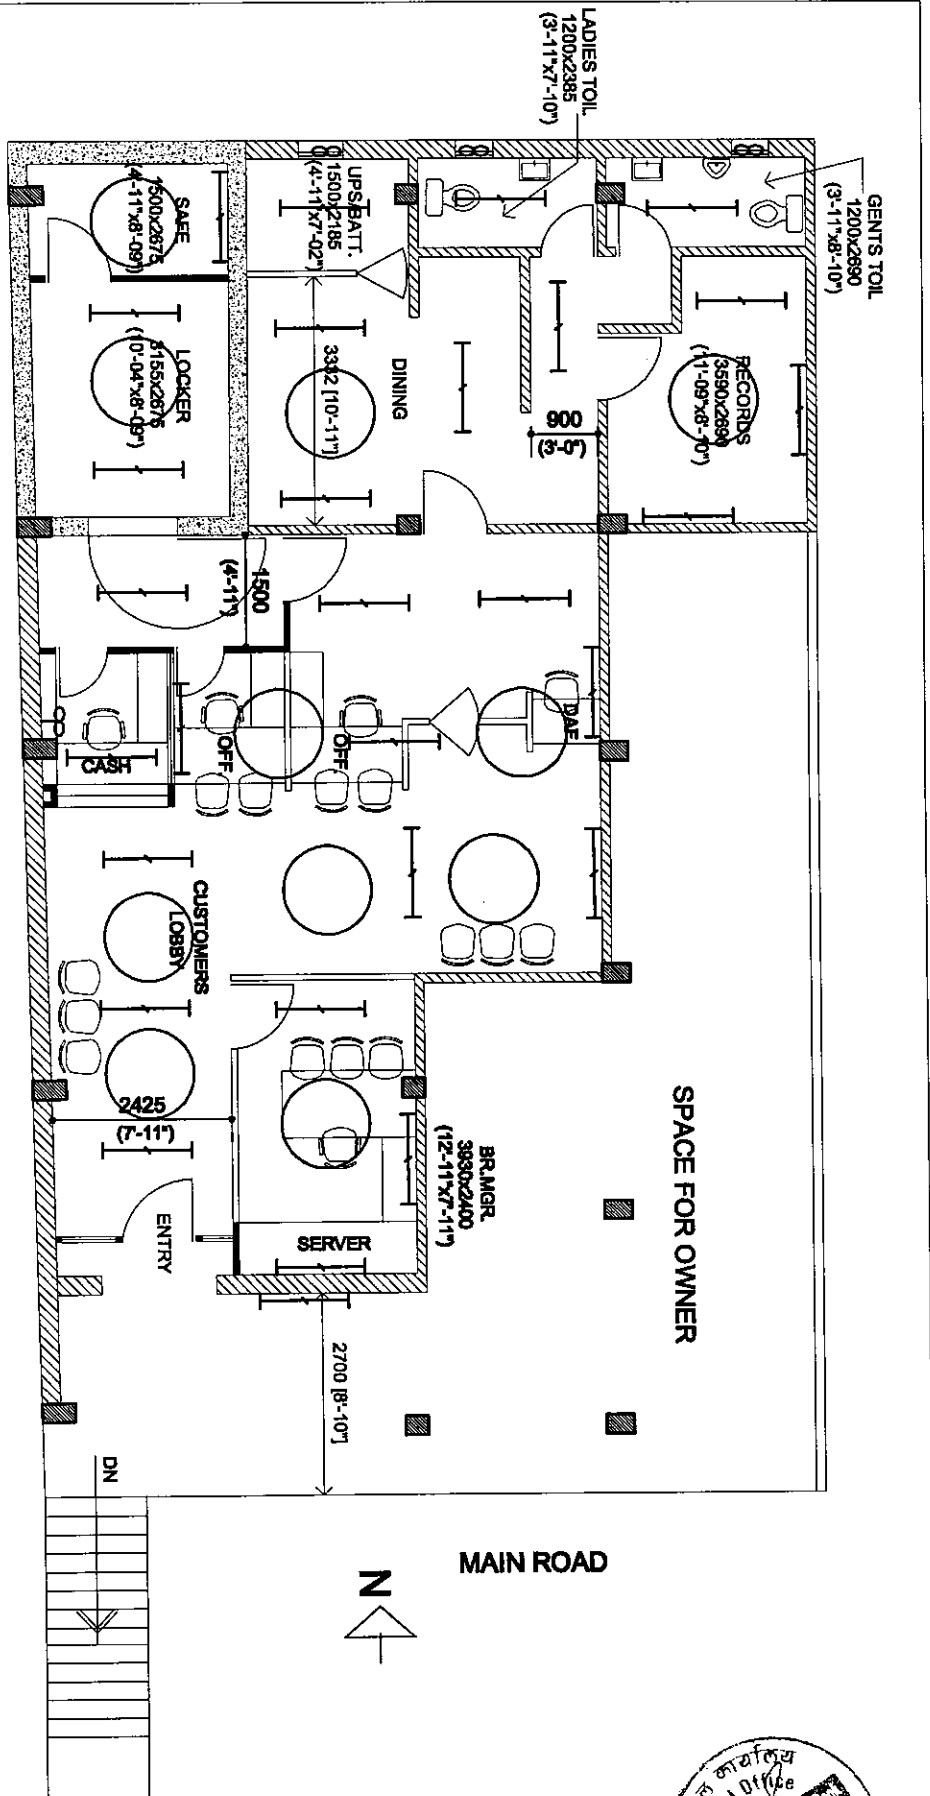


TOTAL CARPET AREA EXCLUDING TOILET, COLUMN, STAIRCASE
 109.10 SQM. (1173.92SFT)

PROPOSED FIRST FLOOR LAY-OUT PLAN
FOR INDIAN BANK KESHAWA BRANCH

DEALT- N.G.KUNDU
 SCALE:-1:100
 DATE - 18.10 2022

ALTERNATIVE-1A

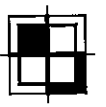

axis
 DD 185, NEW TOWN,
 STREET NO. 295,
 KOLKATA- 700 156

