


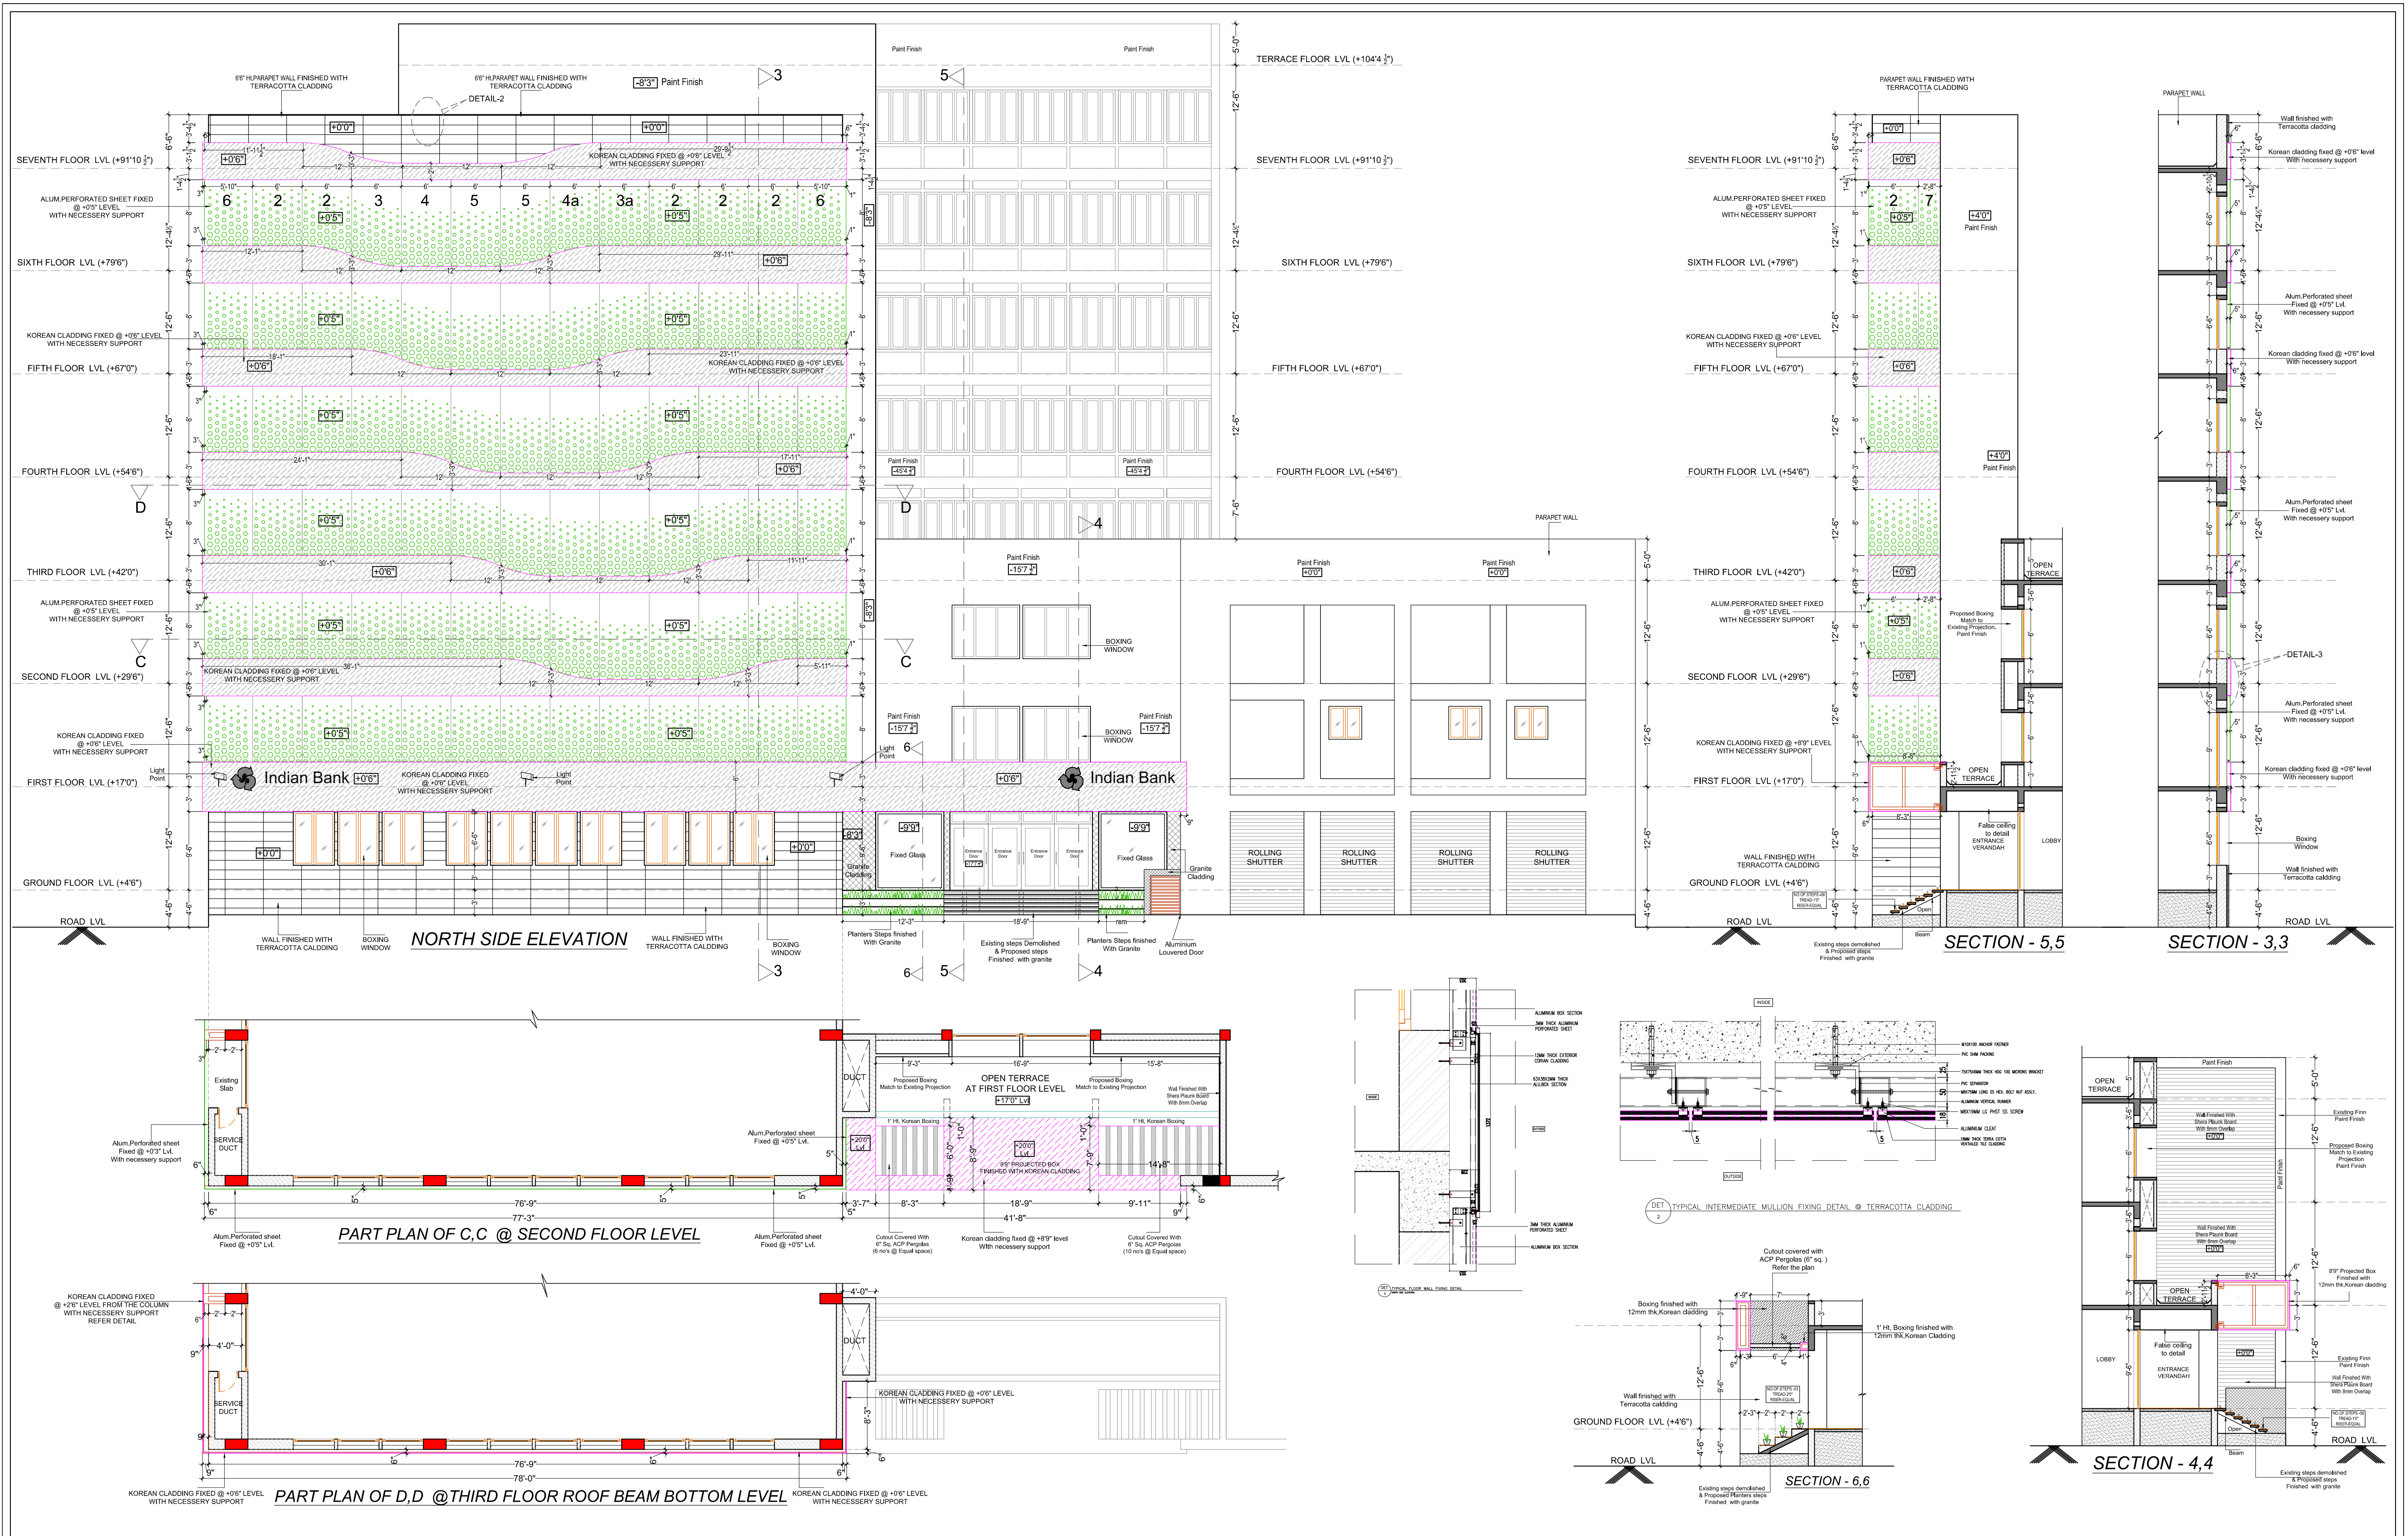


JOB TITLE:
PROPOSED
ELEVATION RENOVATION
WORK FOR
INDIAN BANK HEAD OFFICE
BEACH ROAD, CHENNAI

DRAWING TITLE:
NORTH SIDE
ELEVATION
DETAILED DRAWING

JOB NO: AR-	SHEET NO:- 02	
DWG NO:	02	
SCALE:	1" = 8'0"	
DATE:		

TENDER DRAWING

CLIENT:-

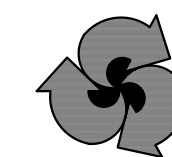

INDIAN BANK
254 - 260, Avvai shanmugam salai,
Royapet, Chennai - 600 014.
Tele: 044 2813 4300
Website: www.indianbank.in

CREATIVE
ARCHITECTS
& INTERIORS

1ST FLOOR, A.R. COMPLEX,
1050, POONAMALLE HIGH ROAD,
(NEAR TO DAILY THANTHI), CH-600 084.
PH. 044-2661 2056
TELEFAX: 044-2661 3005
E-mail: creative1050@gmail.com
Website: www.creative-arch.com

THIS PROPERTY IS A COPYRIGHT OF THE ARCHITECT
WHICH SHOULD NOT BE REPRODUCED OR COPIED
WITHOUT ANY PRIOR PERMISSION FROM THE ARCHITECT.