


INDIAN BANK AT PAKHOWAL ROAD, LUDHIANA

2

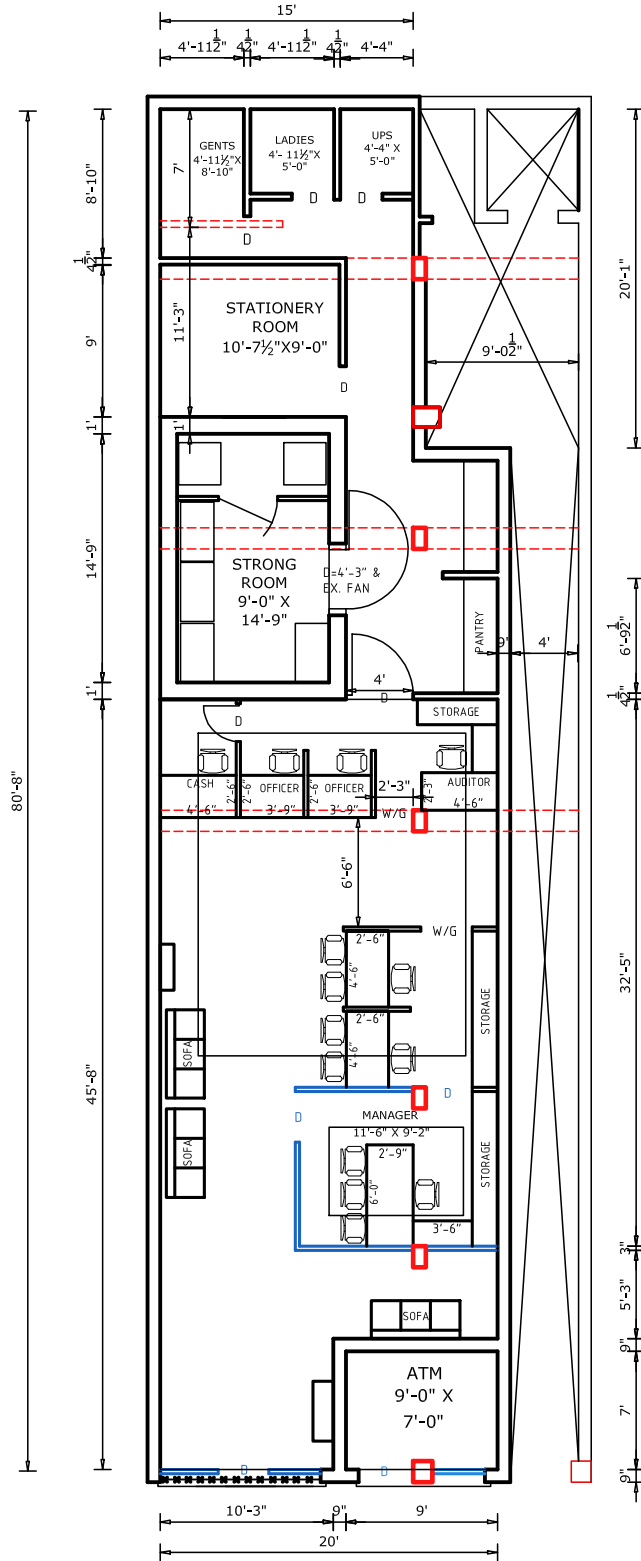

INDIAN BANK
AT
PAKHOWAL ROAD,
LUDHIANA

GURDEV GROUP OF ARCHITECTS
Architects, Valuers, Planner, Interior & Ind. Designers
S.C.O. - 1094-95, 2nd Floor, Sector-22 B, Chandigarh
Ph.: 0172-5068450, Mobile: 9417008450