


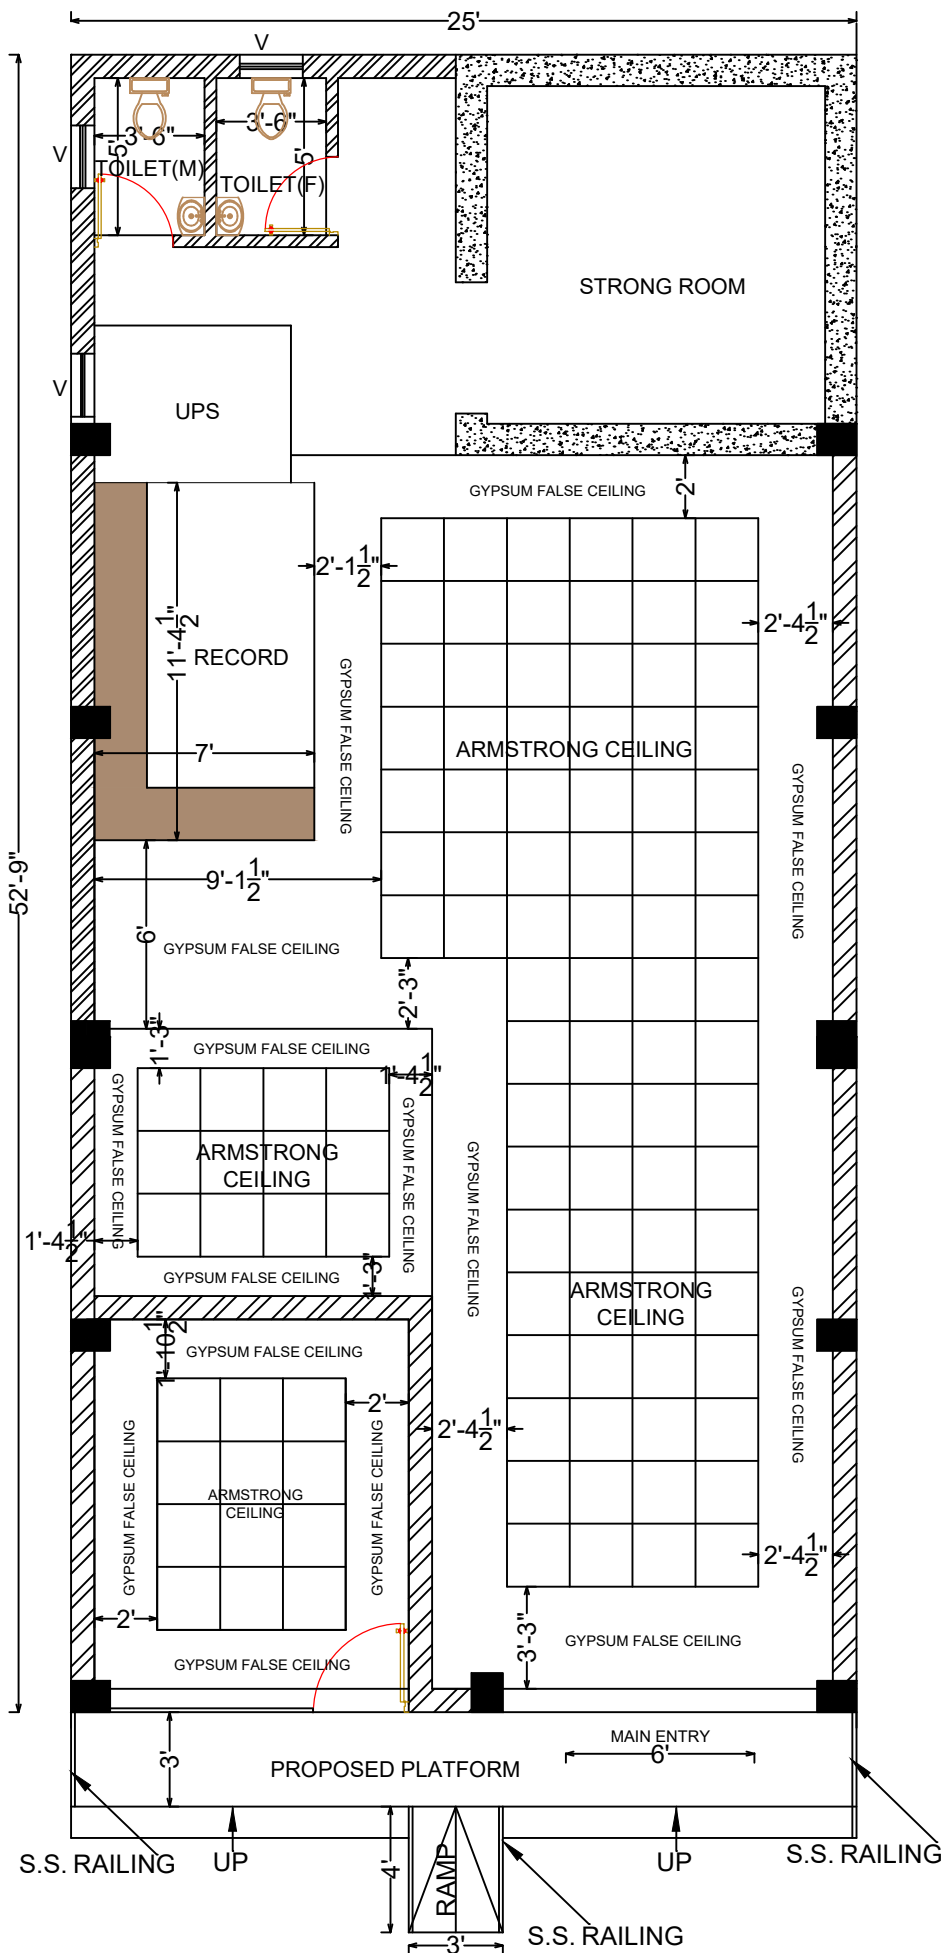

PROPOSED FALSE CEILING FOR
INDIAN BANK, BRANCH-
KARRAPUR, DISTT- SAGAR
(M.P.)

GROUND FLOOR

GYPSUM CEILING AREA = 420.00 S.FT.

ARMSTRONG CEILING AREA = 435.00 S.FT.

ER.SUNIL SHARMA

DATE - 05/04/2025

SIGNATURE -

**AR. ASHISH
SHRIVASTAVA**

CHARTERED ARCHITECT

CA/92/15120

KUSHI AND ASSOCIATE

11, SWASTIK COMPLEX,
RUSSEL CROSSING, JABALPUR
MOB 9300937080, 9425150793