


# DRAWING FOR BANK'S FURNISHING WORKS

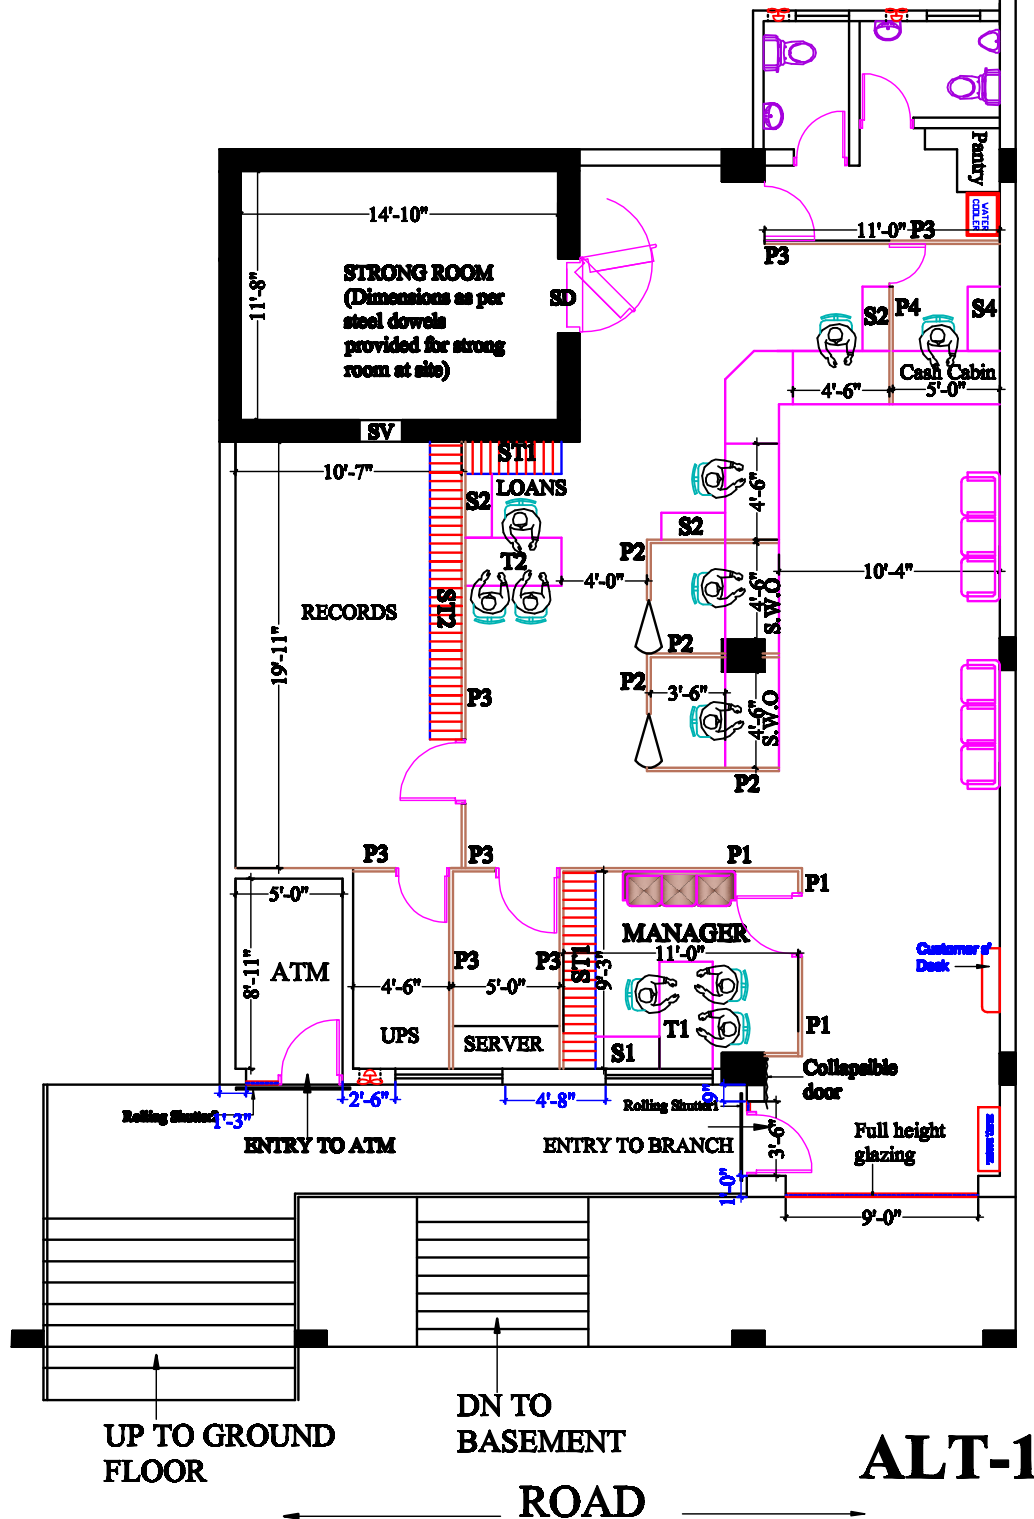

PROPOSED FURNISHING LAYOUT PLAN OF  
INDIAN BANK'S PROPOSED BRANCH AT  
BHARATPUR, Z/O - JAIPUR

DATE:- 22-02-2016

**NARENDER CONSULTANTS**

ARCHITECTS, INTERIOR DESIGNERS &  
VALUERS

2/87, PANDHAN HARI, JORANKARI  
COLONY, DELHI-110069.

PH. 27689642 FAX 27689679 MOB- 9810039762

e mail - astroganarendar@yahoo.com