


# DRAWING FOR BANK'S AIR CONDITIONING WORKS

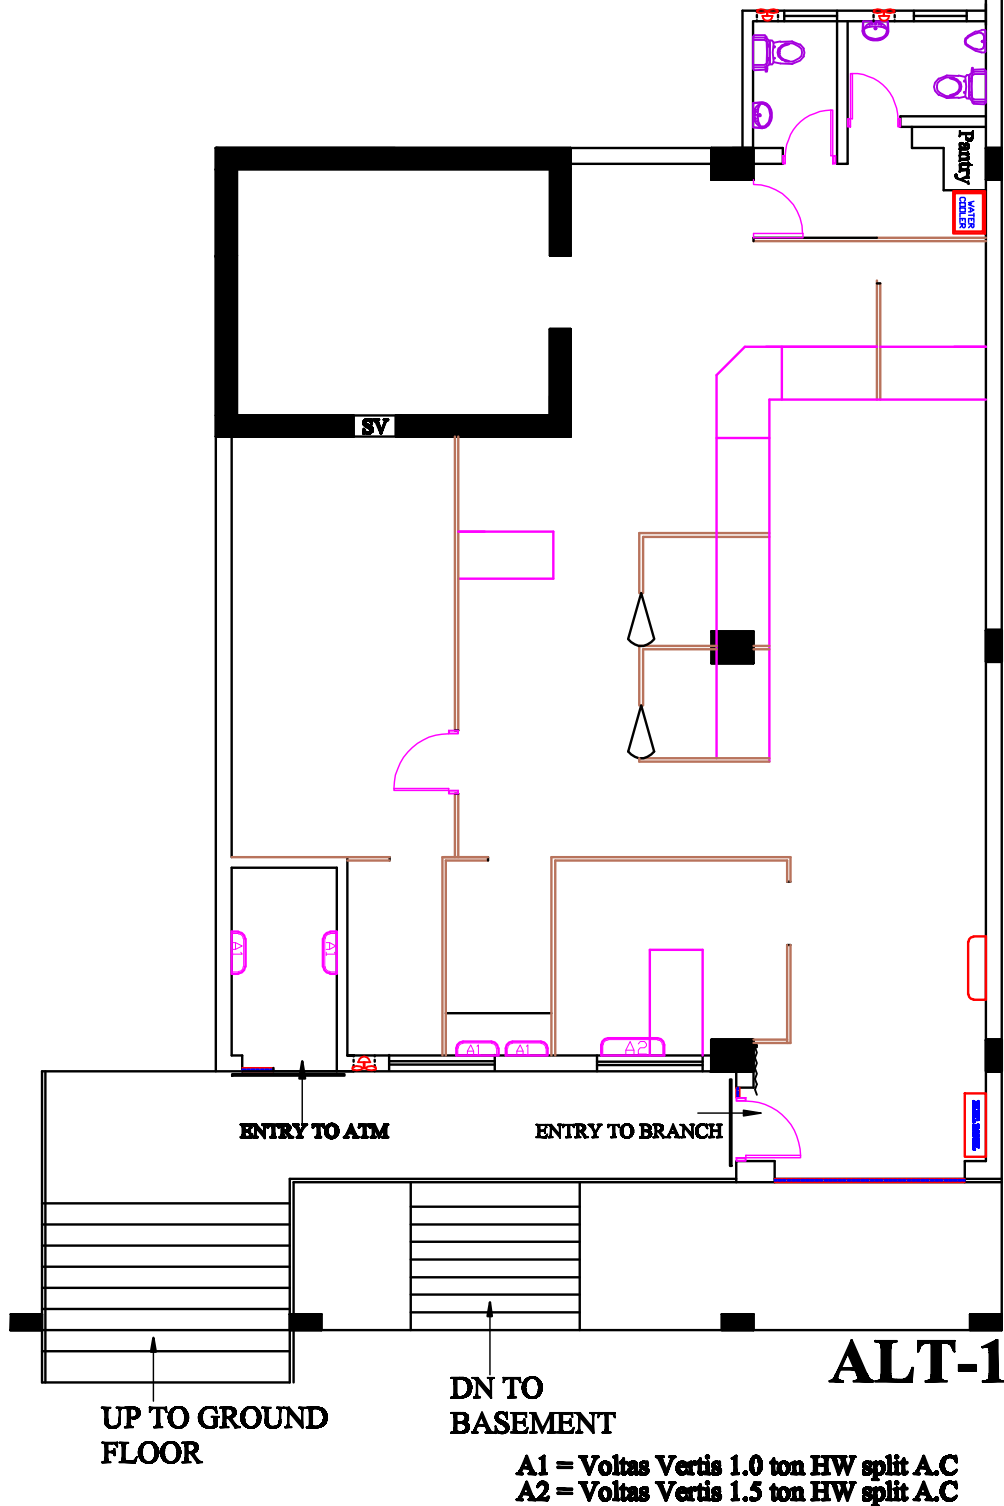

**PROPOSED AIR CONDITIONING LAYOUT  
PLAN OF INDIAN BANK'S PROPOSED BRANCH  
AT BHARATPUR, Z/O - JAIPUR**

**Revised DATE:- 22-02-2016**

**NARENDER CONSULTANTS**

ARCHITECTS, INTERIOR DESIGNERS &  
VALUERS

2/87, PARDHAN MARG, NIRANKARI  
COLONY, DELHI-110008.

PH. 27688642 FAX 27688679 MOB- 9818088782

e mail - astrologanarendar@yahoo.com